


WATER INFRASTRUCTURE REPLACEMENT ALONG
WILLSHIRE DRIVE

MWS PROJECT NUMBER: 24WG0035

COUNCIL DISTRICT 34

ENSURE ALL SERVICES ARE TIED
OVER BEFORE ABANDONING THE
6-INCH WM

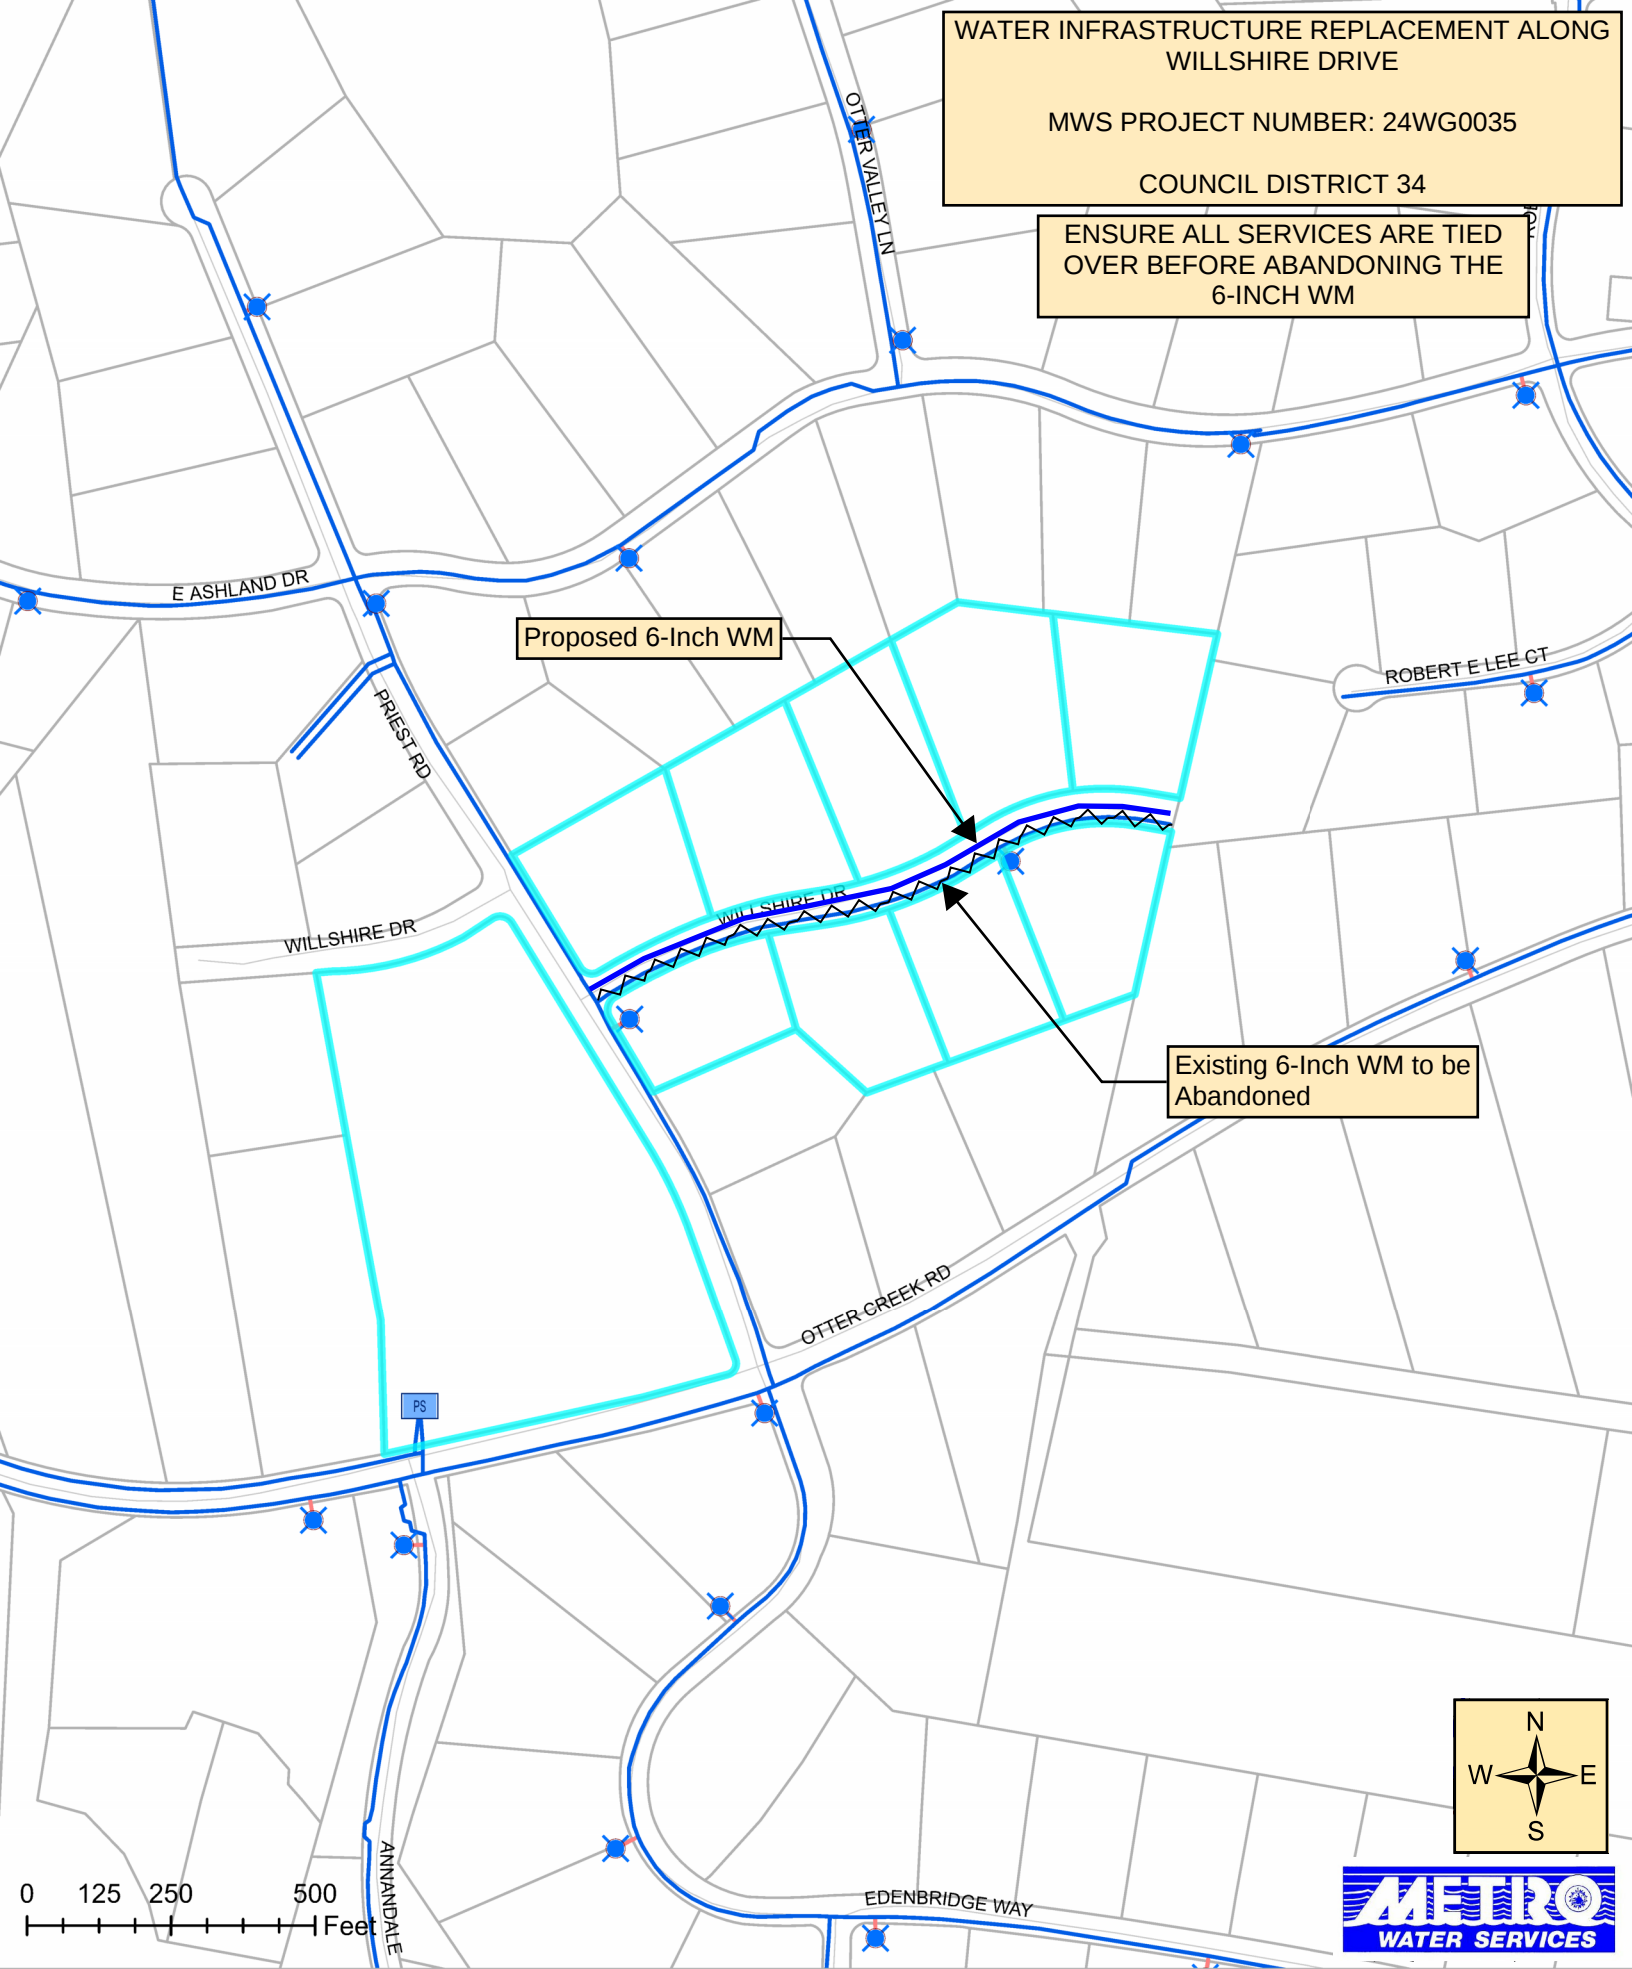

Willshire Drive Water Main Replacement