


This document, together with the concepts and designs presented herein, is intended only for the specific purposes and client for which it was prepared. Reuse of and improper reliance on this document without written authorization and adaptation by Kimley-Horn and Associates, Inc. shall be without liability to Kimley-Horn and Associates, Inc.

ESTIMATED QUANTITIES	
SPEED CUSHIONS	
6' X 10.5' SPEED CUSHION WITH ONE ARROW	8
6' X 10.5' SPEED CUSHION WITH DSYL	4
SIGNING	
W17-1 (VAR.) "SPEED CUSHION" SIGN (30" X 30")	4
W17-1 (VAR.) "SPEED CUSHIONS AHEAD" SIGN (30" X 30")	2
W13-1P "20 M.P.H" SIGN (18" X 18")	6
NOTE: ALL LOCATIONS ARE REFERENCED FROM CENTERLINE OF DRIVEWAYS OR OTHER LANDMARKS TO THE CENTER OF SPEED CUSHIONS OR SIGNS.	

LEGEND	
	LIMITS OF TRAFFIC CALMING PROJECT
	SPEED CUSHIONS



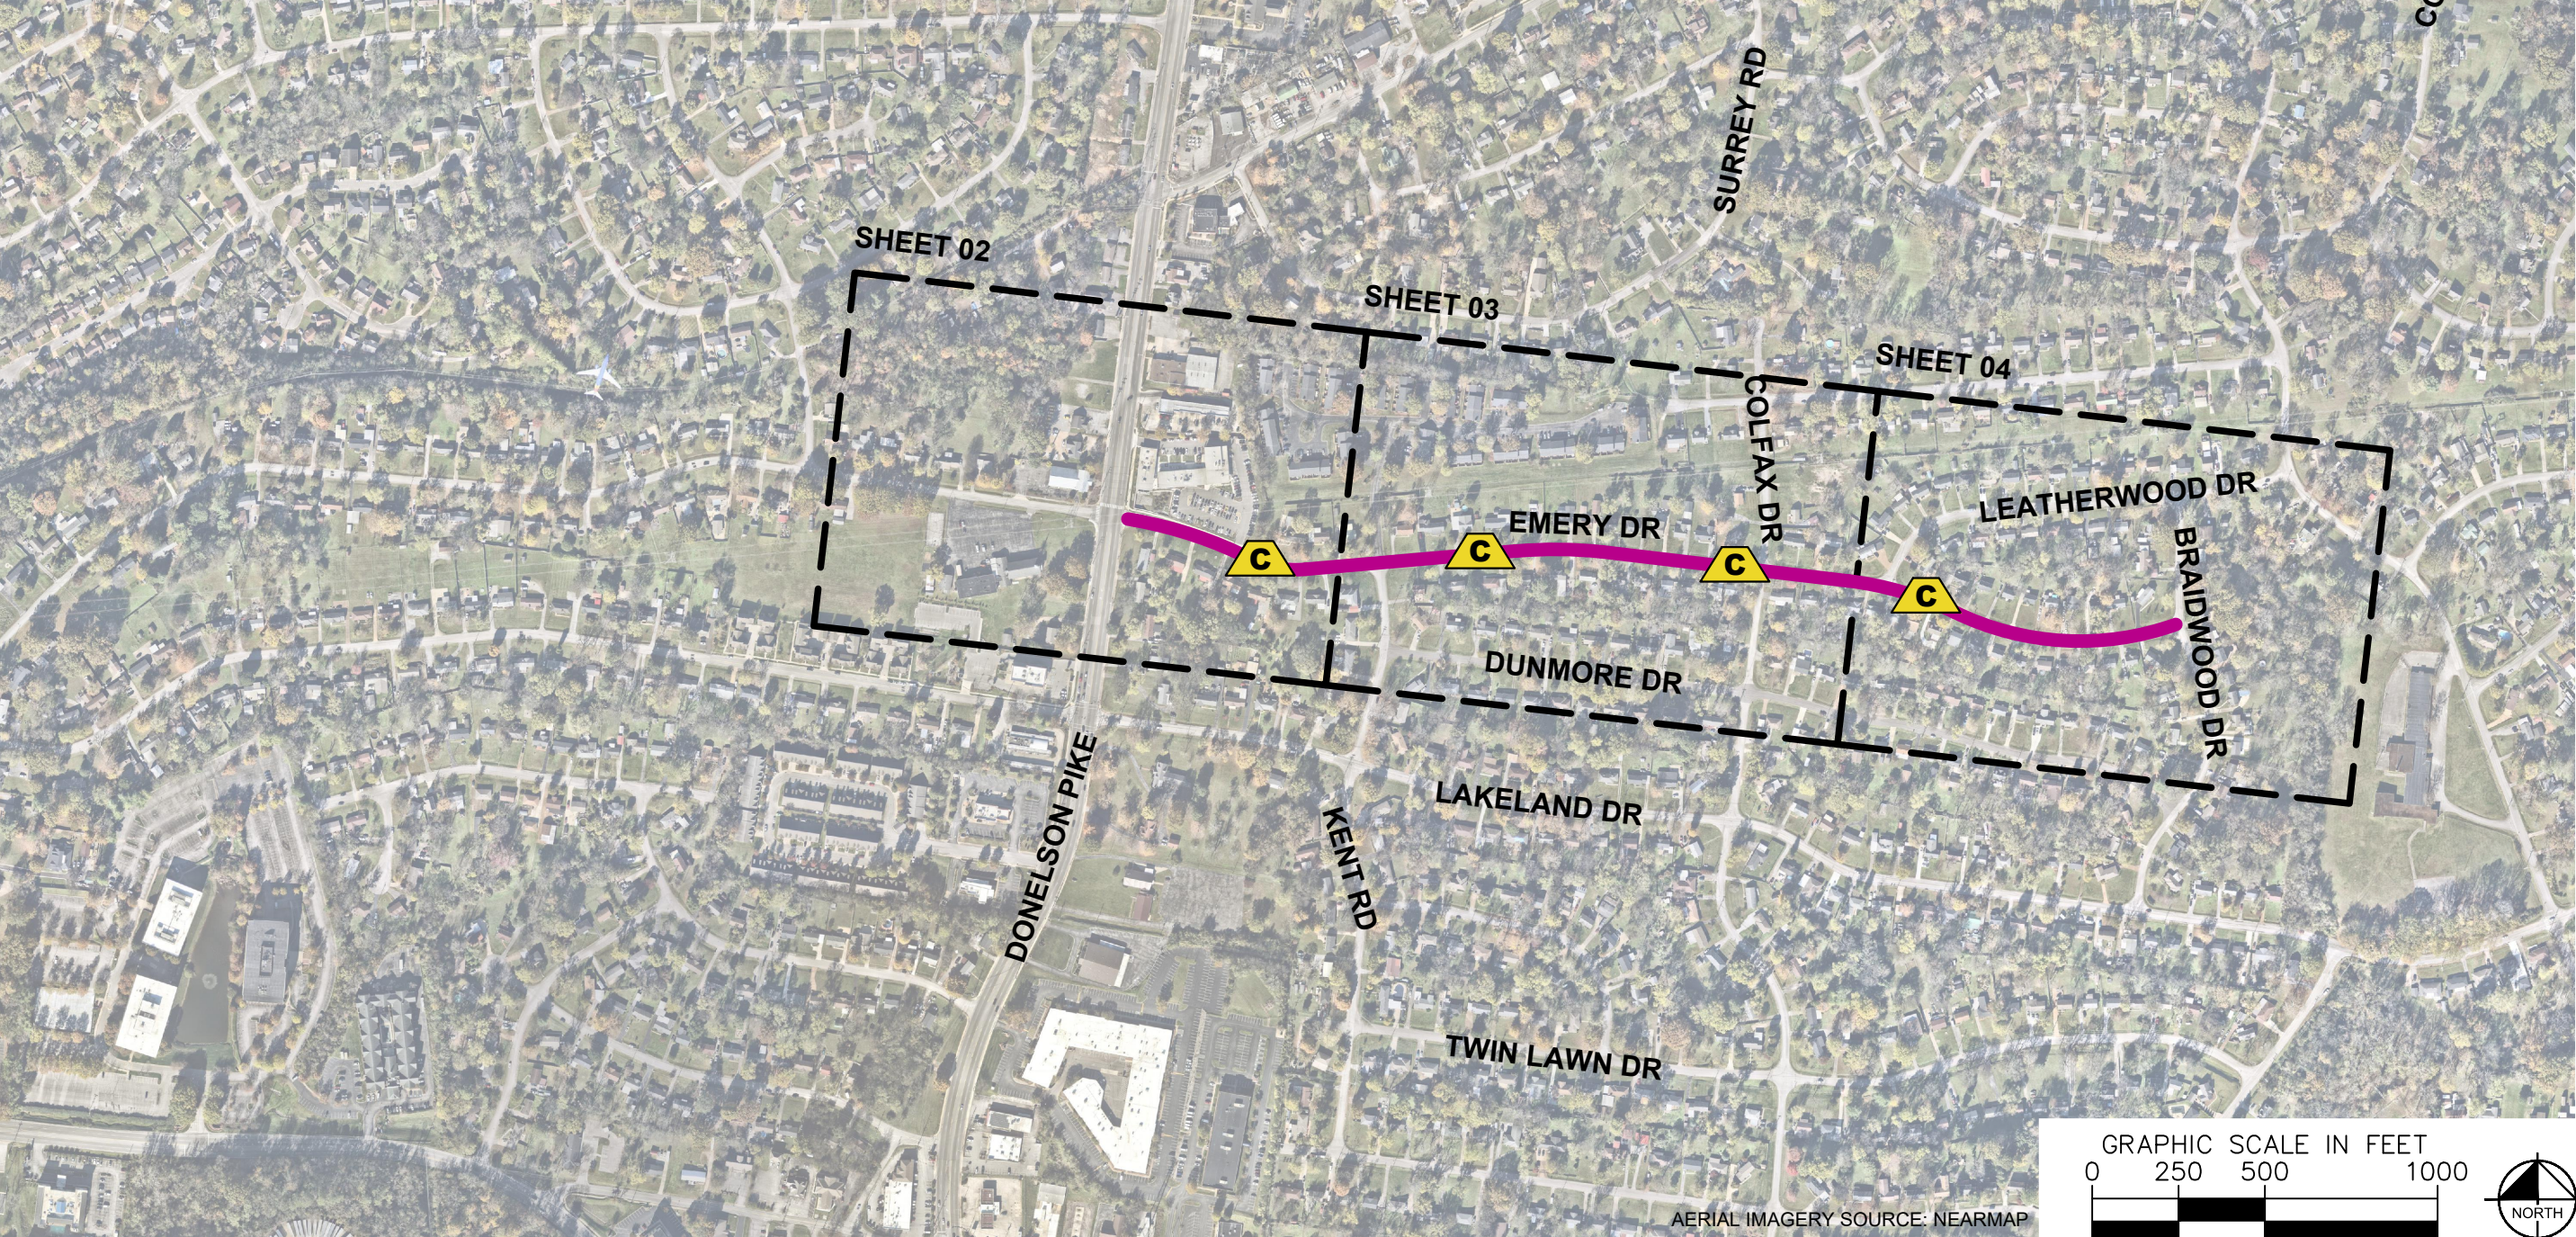


EMERY DRIVE
TRAFFIC CALMING
NASHVILLE, TN




DESIGNED BY:	JLH
DRAWN BY:	RJS
CHECKED BY:	NDOT
DATE:	2/4/2025
KIMLEY-HORN PROJECT NO. 118900051	

KEY
SHEET NUMBER
01

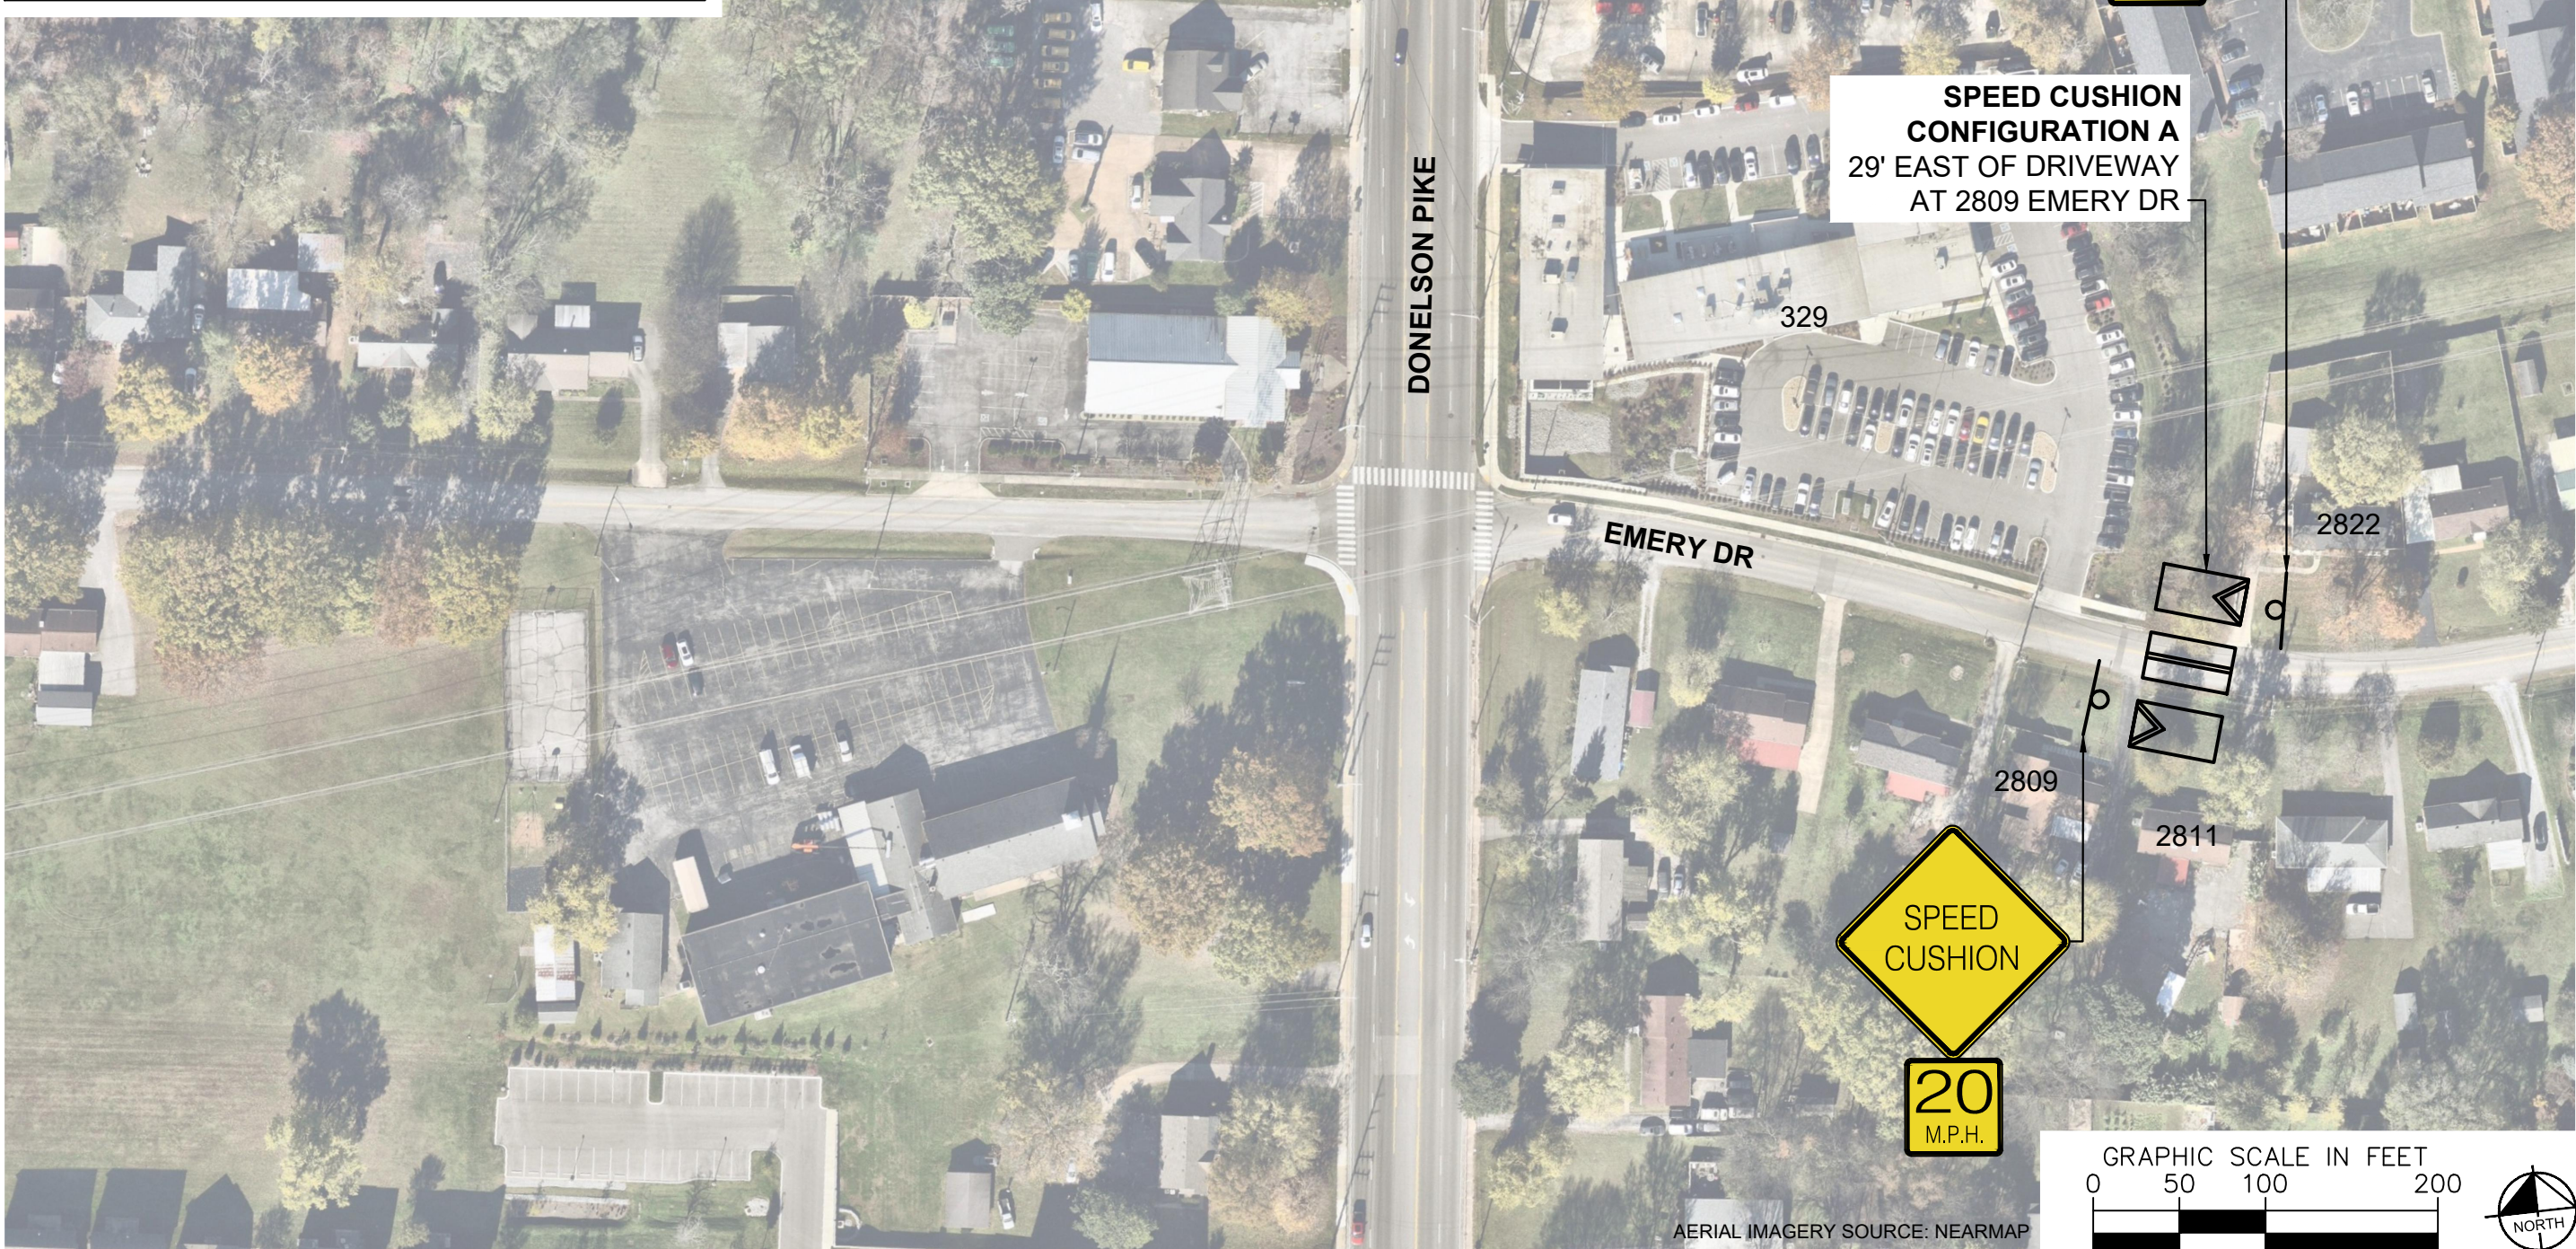



EMERY DRIVE
TRAFFIC CALMING
NASHVILLE, TN

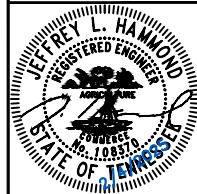

DESIGNED BY:	JLH
DRAWN BY:	RJS
CHECKED BY:	NDOT
DATE:	2/4/2025
KIMLEY-HORN PROJECT NO. 118900051	

CONCEPT

SHEET NUMBER
02

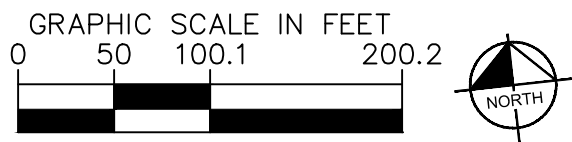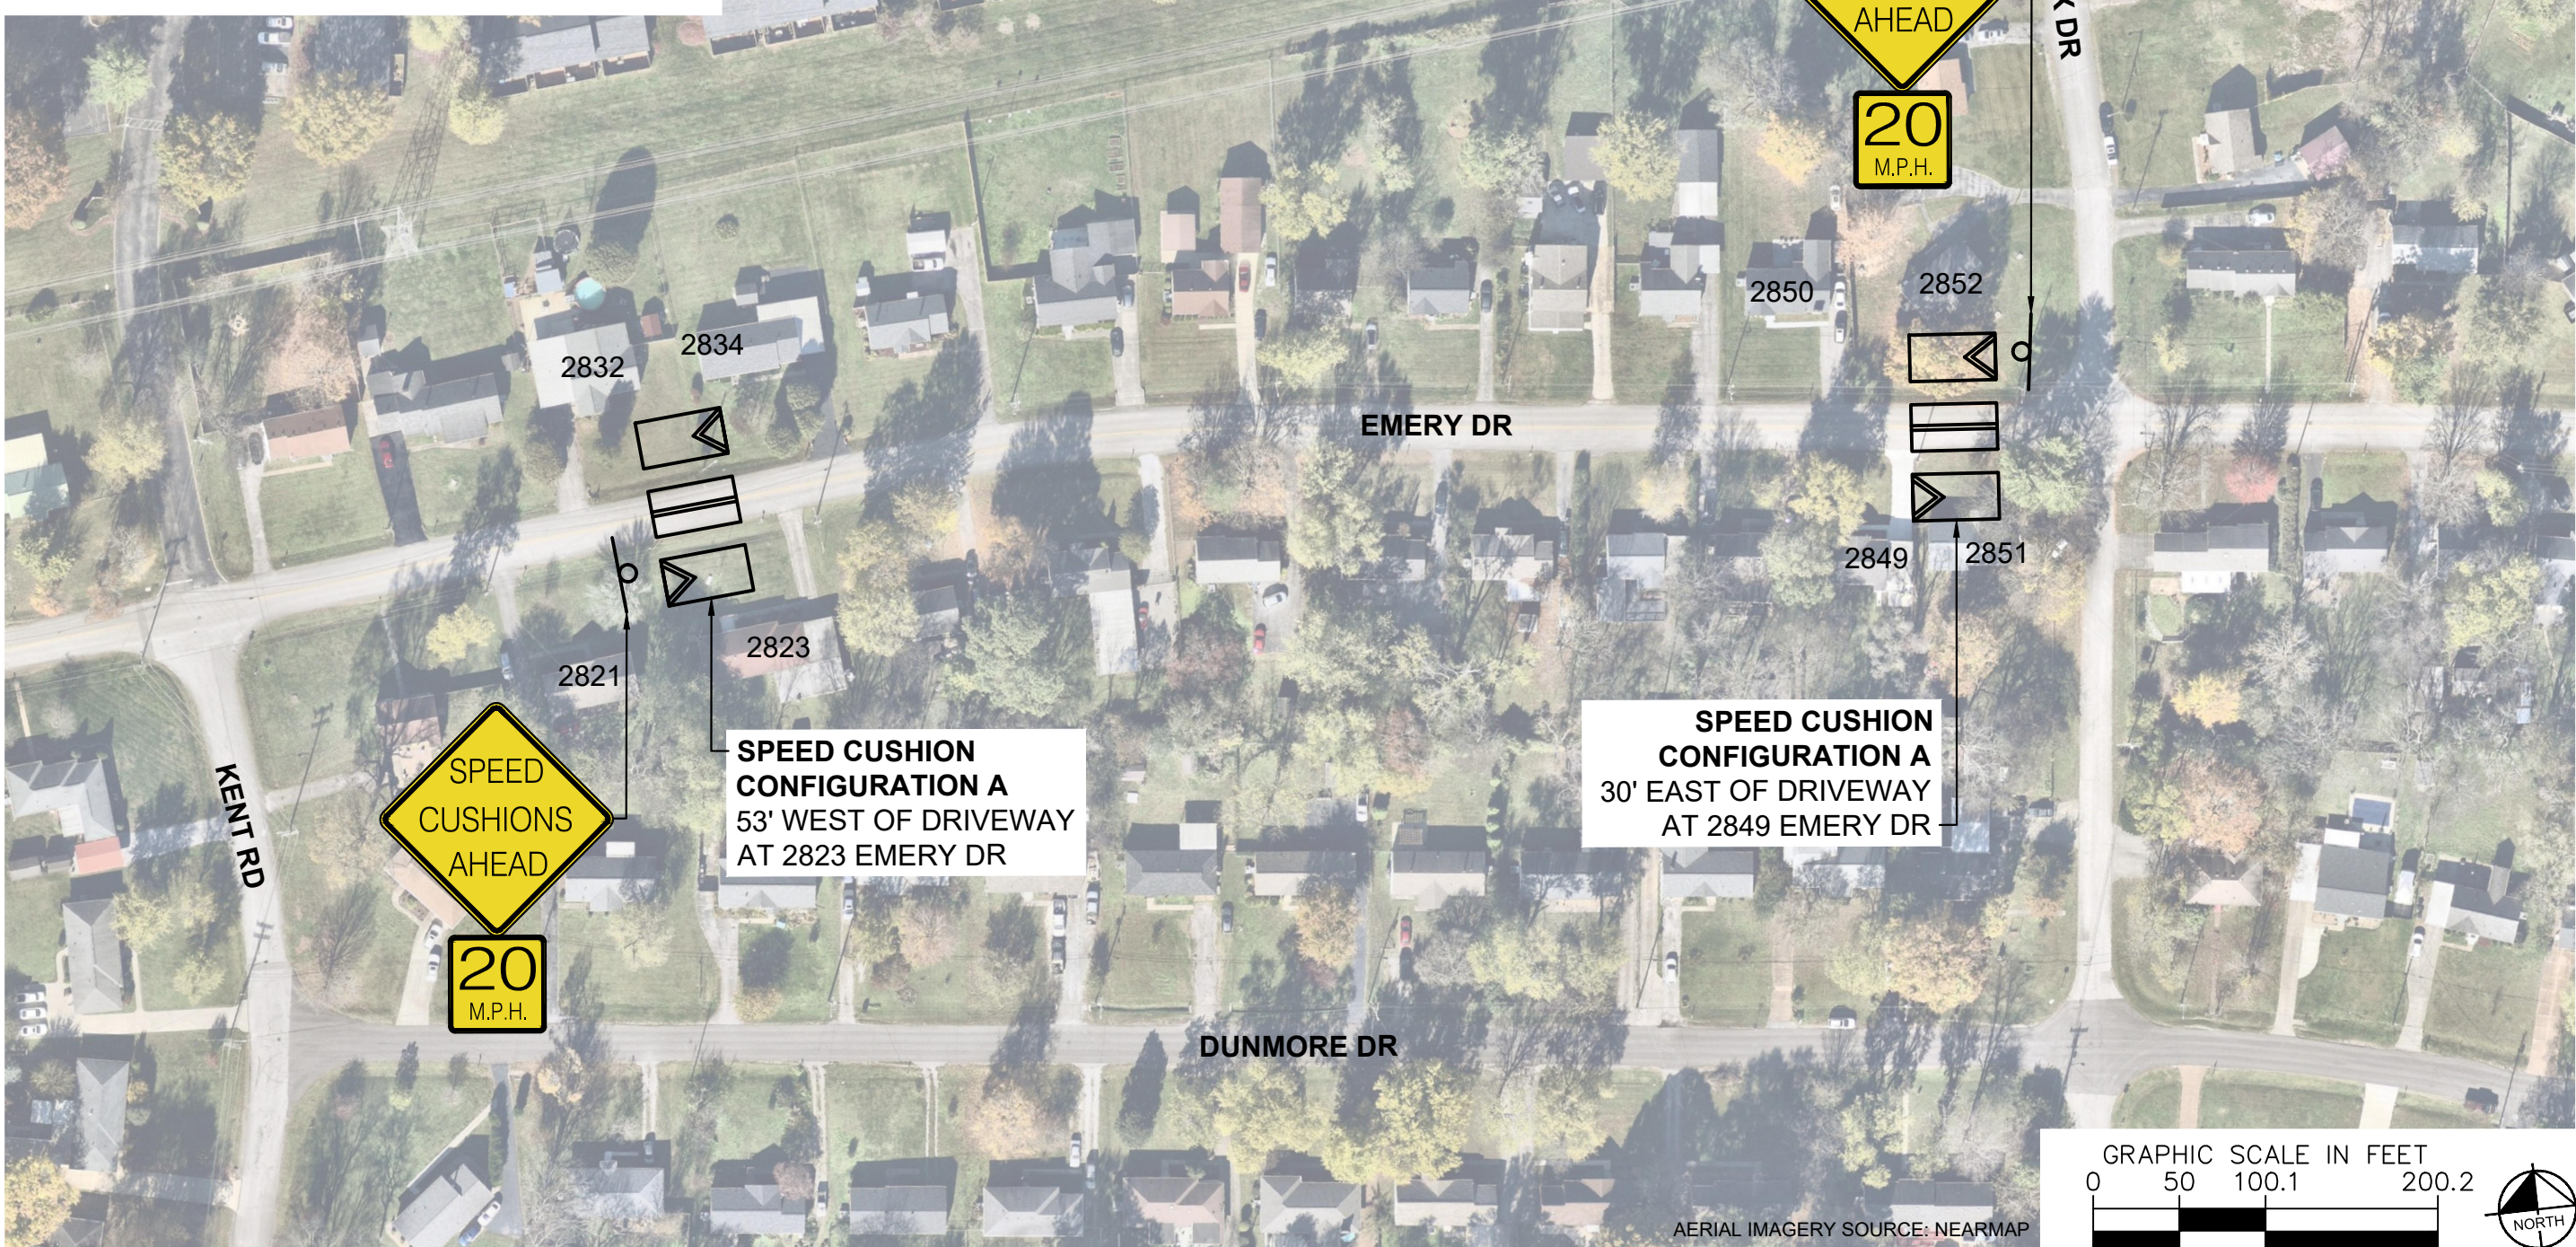



EMERY DRIVE
TRAFFIC CALMING
NASHVILLE, TN

DESIGNED BY:	JLH
DRAWN BY:	RJS
CHECKED BY:	NDOT
DATE:	2/4/2025
KIMLEY-HORN PROJECT NO. 118900051	

CONCEPT

SHEET NUMBER
03


This document, together with the concepts and designs presented herein, is intended only for the specific purposes and client for which it was prepared. Reuse of and improper reliance on this document without written authorization and adaptation by Kimley-Horn and Associates, Inc. shall be without liability to Kimley-Horn and Associates, Inc.

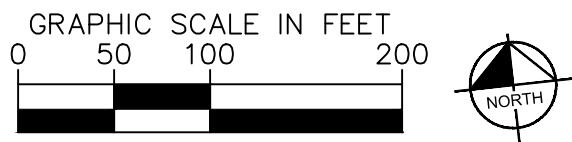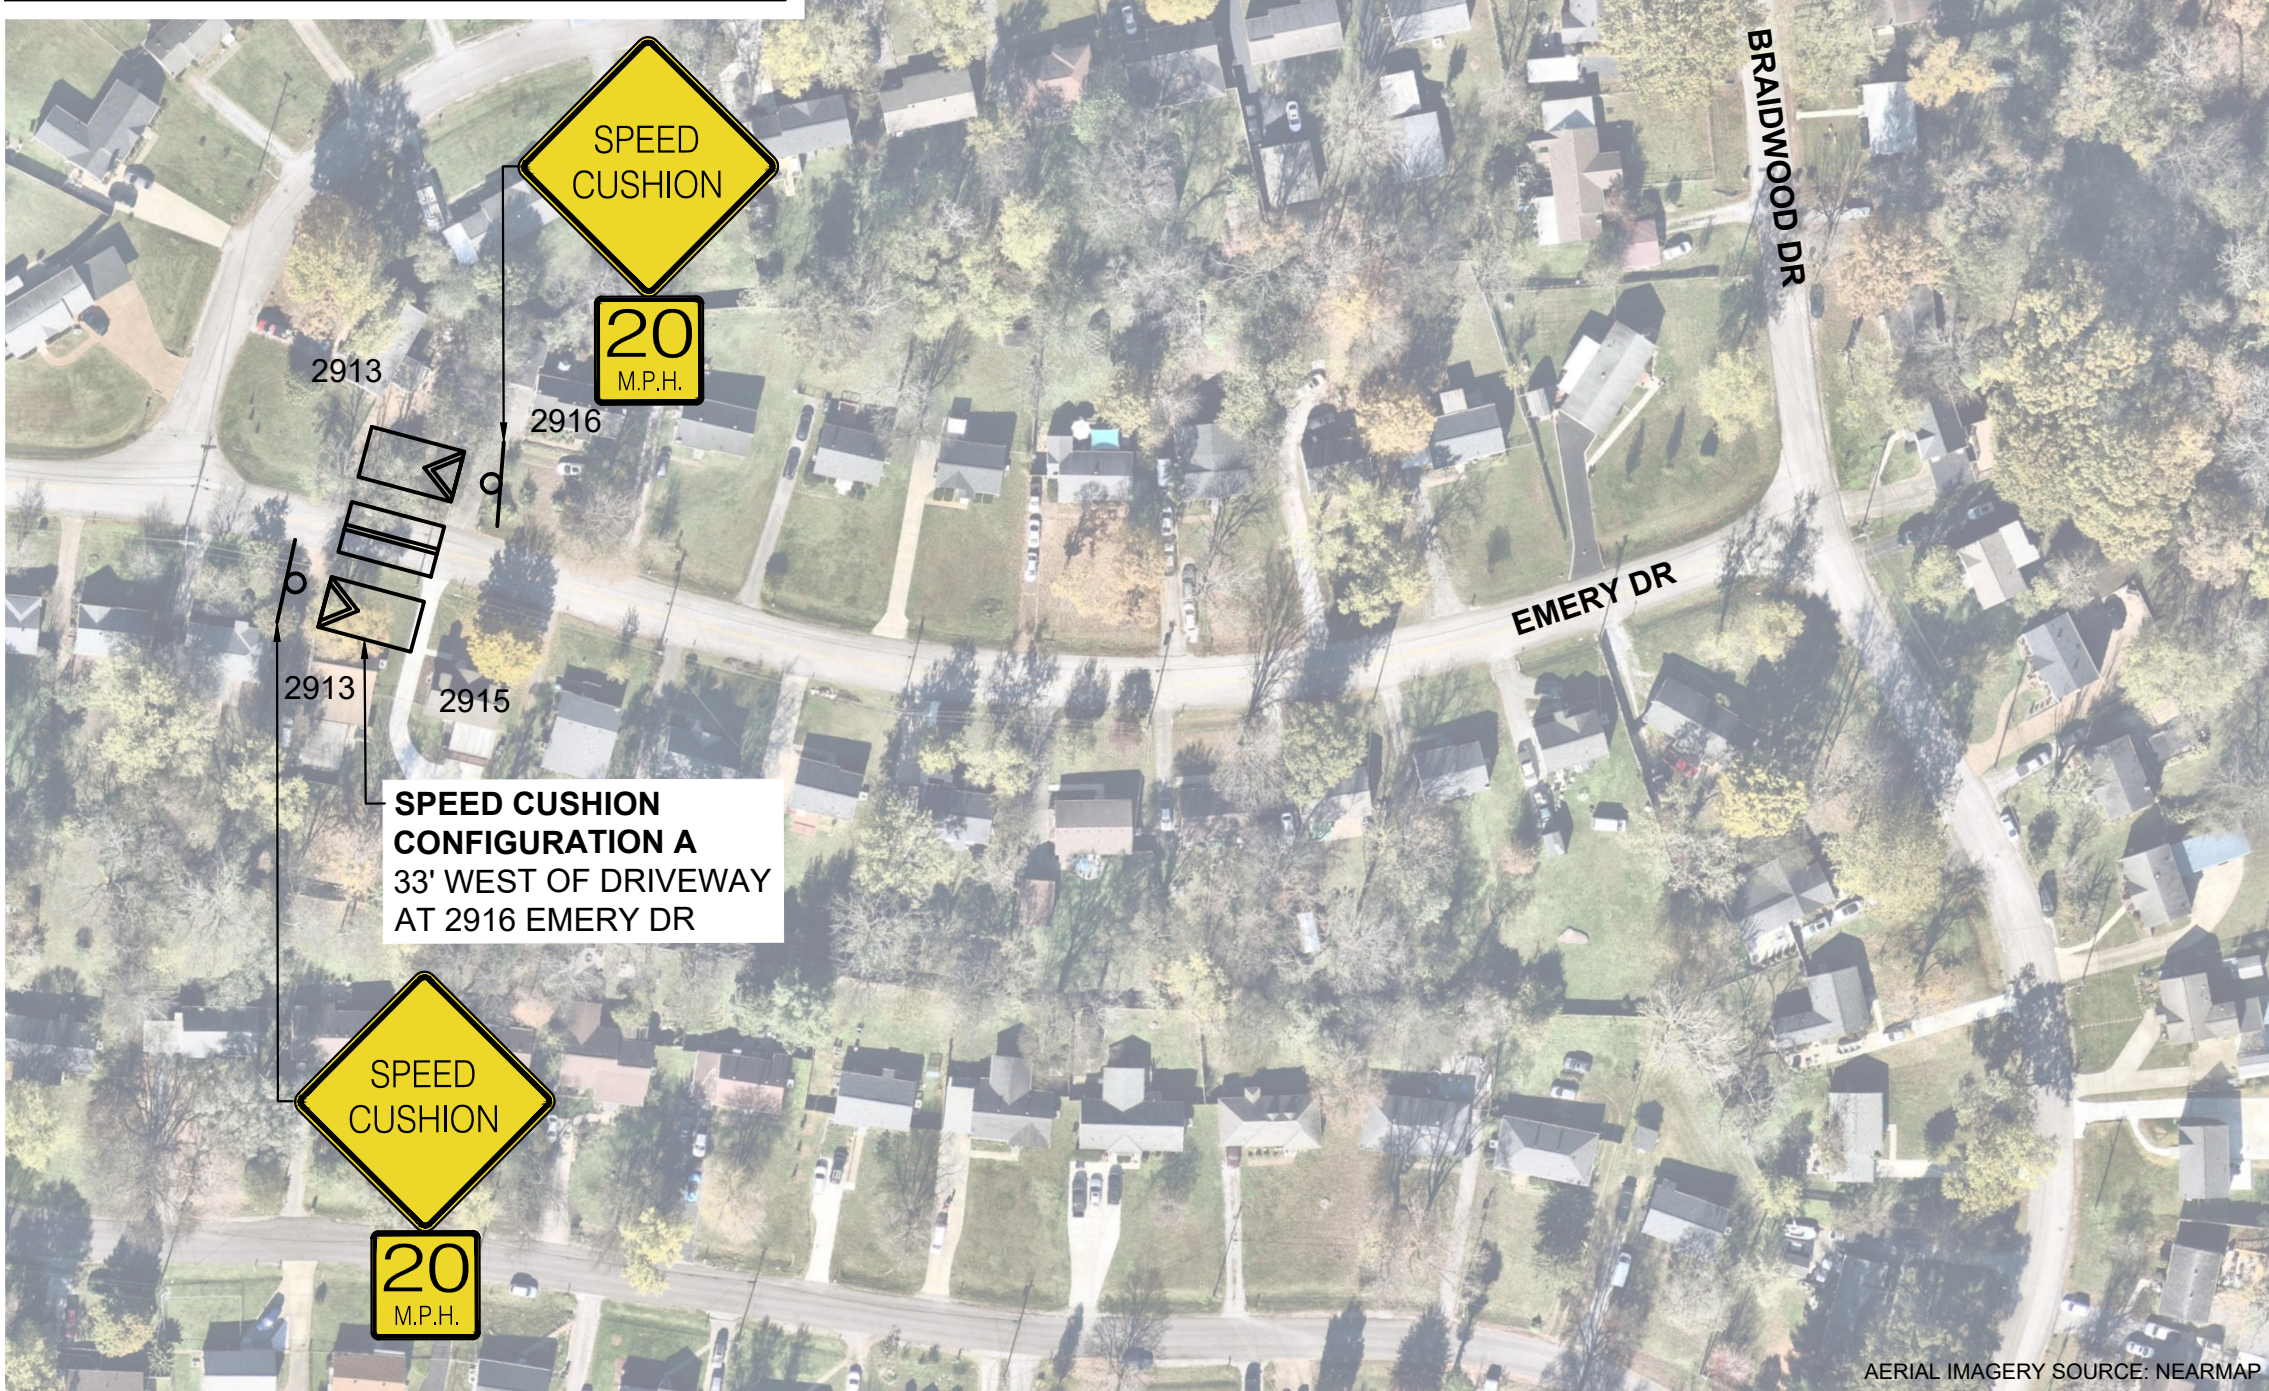

AERIAL IMAGERY SOURCE: NEARMAP



EMERY DRIVE
TRAFFIC CALMING
NASHVILLE, TN

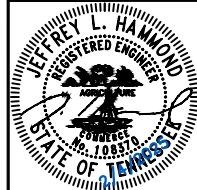

DESIGNED BY:	JLH
DRAWN BY:	RJS
CHECKED BY:	NDOT
DATE:	2/4/2025
KIMLEY-HORN PROJECT NO. 118900051	

CONCEPT


SHEET NUMBER
04

This document, together with the concepts and designs presented herein, is intended only for the specific purpose and client for which it was prepared. Reuse of and improper reliance on this document without written authorization and adaptation by Kimley-Horn and Associates, Inc. shall be without liability to Kimley-Horn and Associates, Inc.

This document, together with the concepts and designs presented herein, as an instrument of service, is intended only for the specific purpose and client for which it was prepared. Reuse of and improper reliance on this document without written authorization and adaptation by Kimley-Horn and Associates, Inc. shall be without liability to Kimley-Horn and Associates, Inc.

CONFIGURATION A

PAVEMENT WIDTH: 24-26'

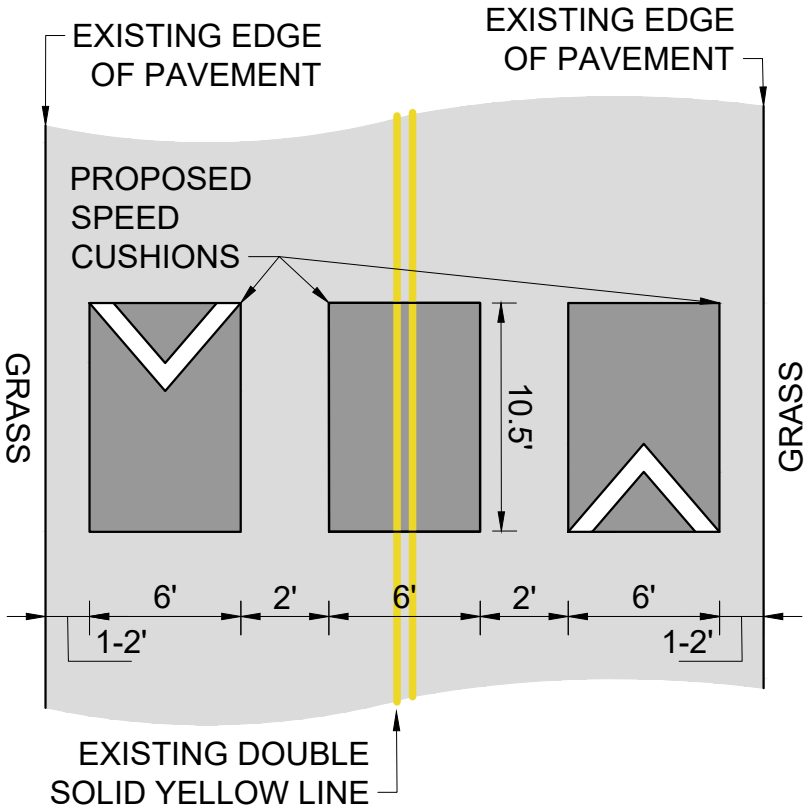

EMERY DRIVE
TRAFFIC CALMING
NASHVILLE, TN



DESIGNED BY:	JLH
DRAWN BY:	RJS
CHECKED BY:	NDOT
DATE:	2/4/2025
KIMLEY-HORN PROJECT NO. 118900051	

DETAIL

SHEET NUMBER
05