


This document, together with the concepts and designs presented herein, is intended only for the specific purposes and client for which it was prepared. Reuse of and improper reliance on this document without written authorization and adaptation by Kimley-Horn and Associates, Inc. shall be without liability to Kimley-Horn and Associates, Inc.

ESTIMATED QUANTITIES	
SPEED CUSHIONS	
6' X 10.5' SPEED CUSHION WITH ONE ARROW	6
SIGNING	
W17-1 (VAR.) "SPEED CUSHION" SIGN (30" X 30")	2
W17-1 (VAR.) "SPEED CUSHIONS AHEAD" SIGN (30" X 30")	2
W13-1P "20 M.P.H" SIGN (18" X 18")	4
NOTE: ALL LOCATIONS ARE REFERENCED FROM CENTERLINE OF DRIVEWAYS OR OTHER LANDMARKS TO THE CENTER OF SPEED CUSHIONS OR SIGNS.	

LEGEND	
	LIMITS OF TRAFFIC CALMING PROJECT
	SPEED CUSHIONS

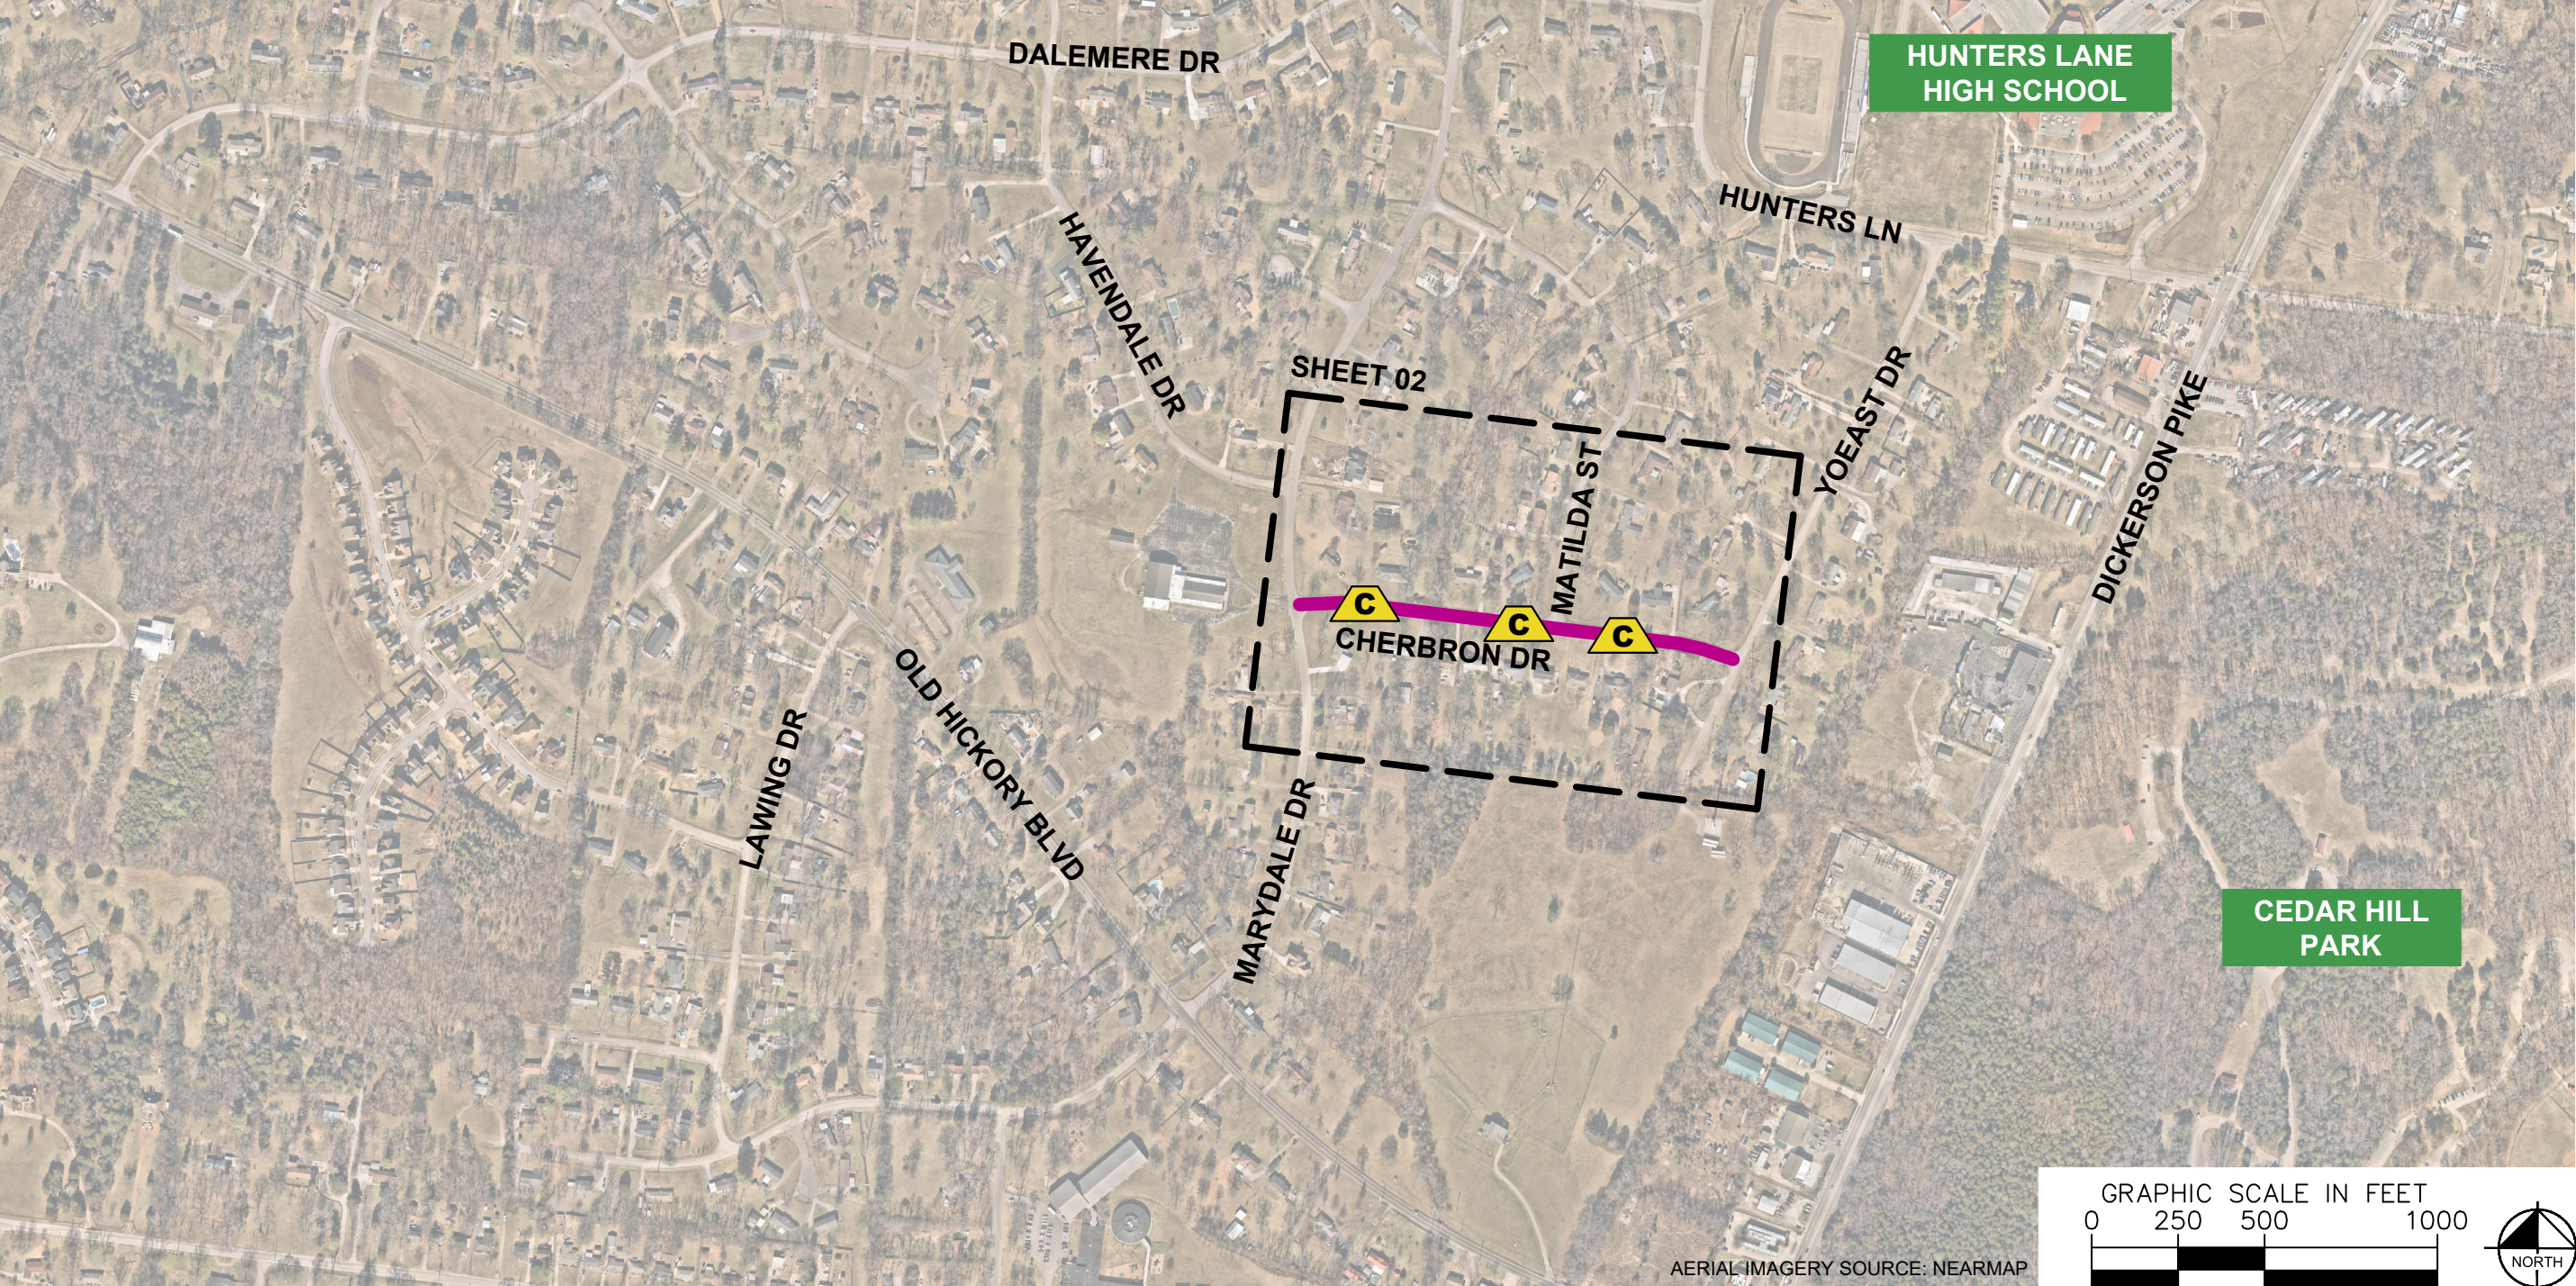

CHERBRON DRIVE
TRAFFIC CALMING
NASHVILLE, TN



DRAFT
PRELIMINARY
PLANS
FOR REVIEW ONLY
2/25/2025



DESIGNED BY:	ALB
DRAWN BY:	HXW
CHECKED BY:	NDOT
DATE:	2/25/2025
KIMLEY-HORN PROJECT NO. 118900051	

KEY


SHEET NUMBER
01

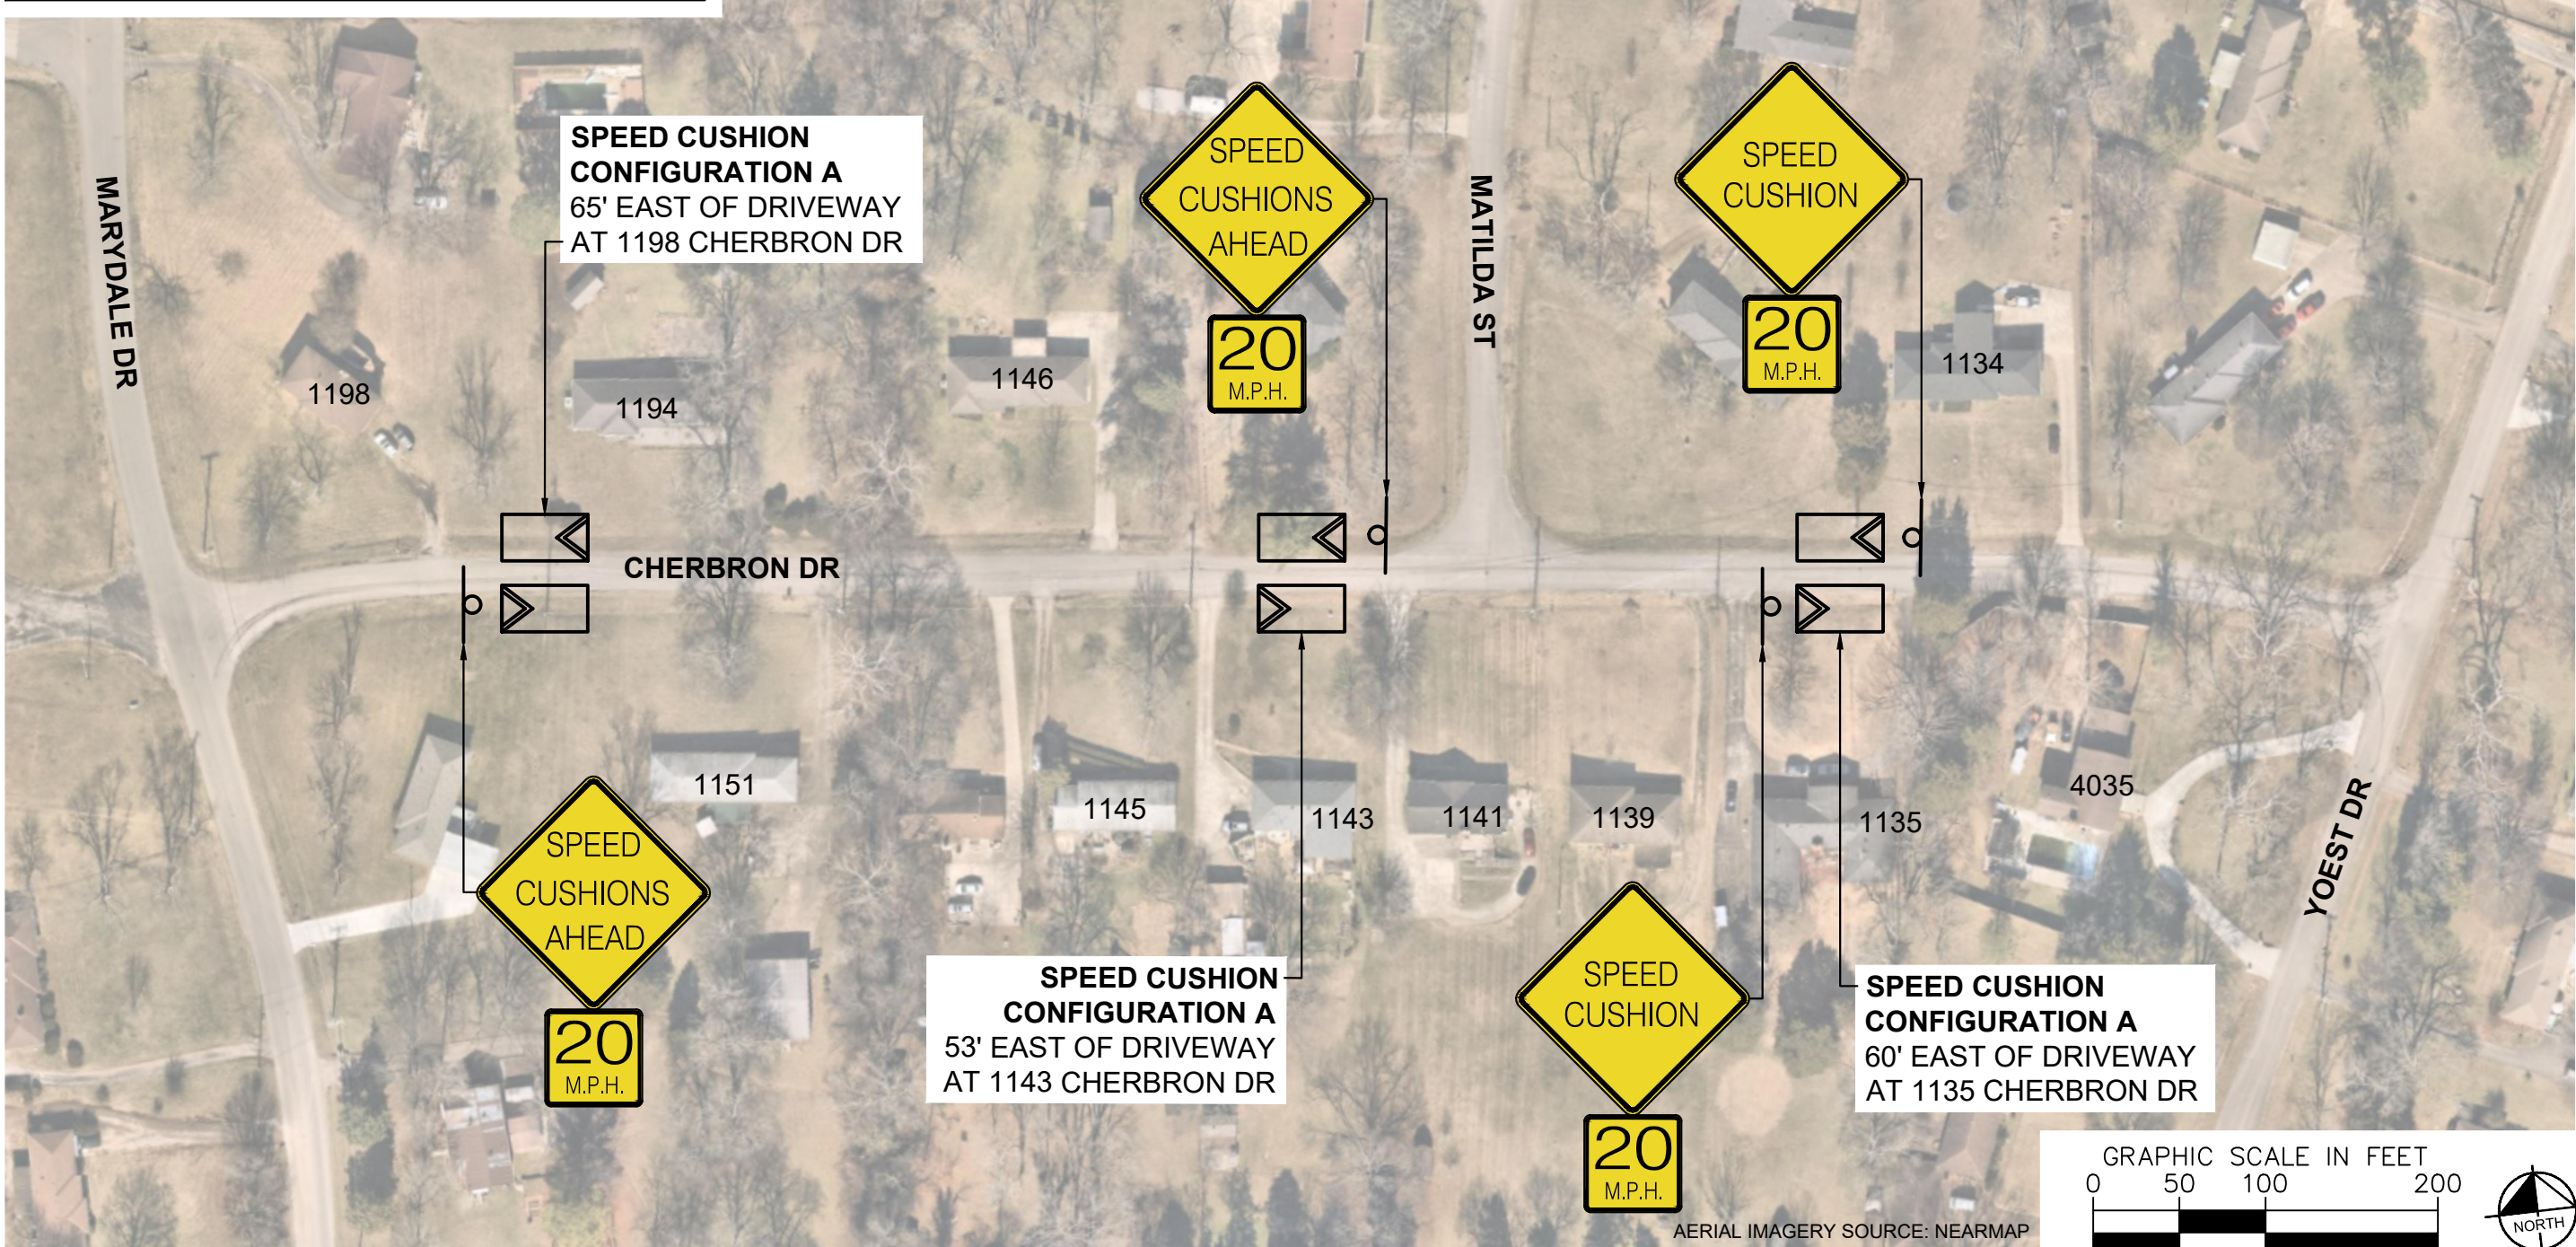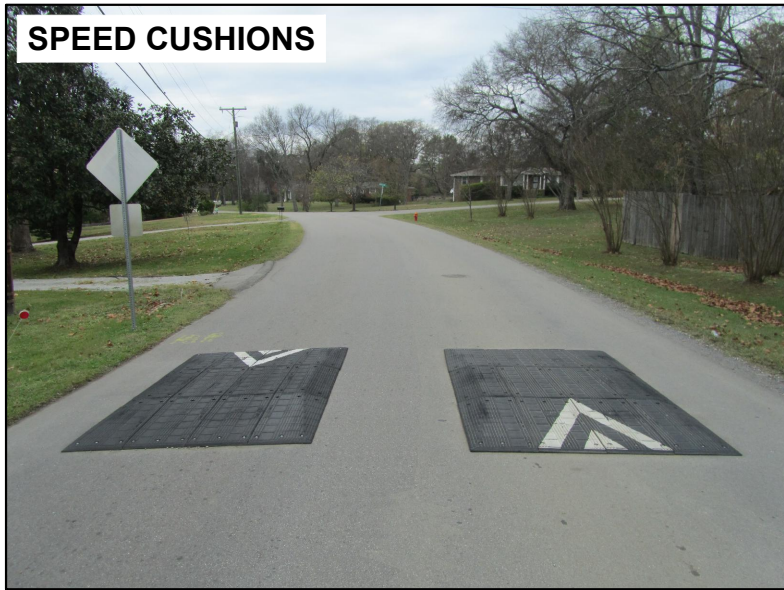

This document, together with the concepts and designs presented herein, is intended only for the specific purpose and client for which it was prepared. Reuse of and improper reliance on this document without written authorization and adaptation by Kimley-Horn and Associates, Inc. shall be without liability to Kimley-Horn and Associates, Inc.

CONFIGURATION A

PAVEMENT WIDTH: 20'

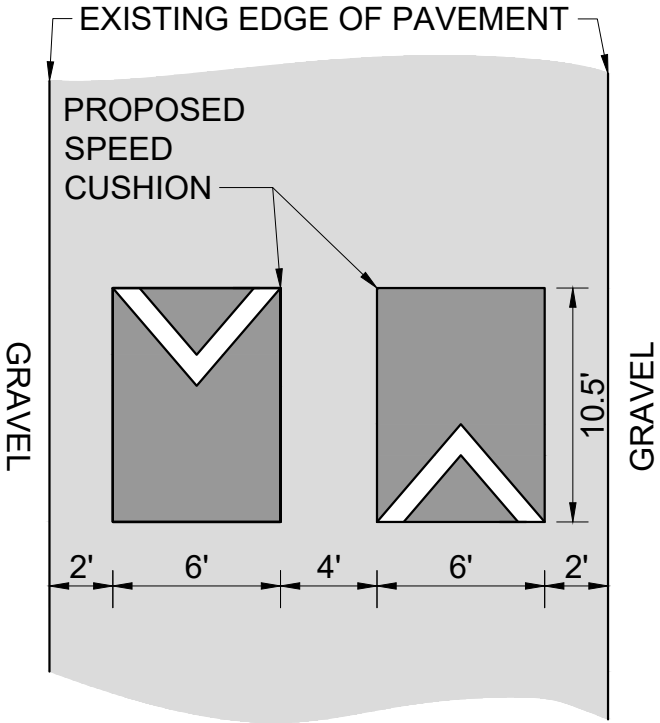

CHERBRON DRIVE
TRAFFIC CALMING
NASHVILLE, TN

DRAFT
PRELIMINARY
PLANS
FOR REVIEW ONLY
2/25/2025



DESIGNED BY:	ALB
DRAWN BY:	HXW
CHECKED BY:	NDOT
DATE:	2/25/2025
KIMLEY-HORN PROJECT NO. 118900051	

DETAIL

SHEET NUMBER
03