

This document, together with the contracts and design plans to which it is related, is intended only for the specific project and site for which it was prepared. It is not to be used for any other project or site without the written approval of the engineer of record. It is the responsibility of the user to ensure that the information contained herein is accurate and up-to-date.

ESTIMATED QUANTITIES

SPEED CUSHIONS

6' X 7' SPEED CUSHION WITH ONE ARROW	9
--------------------------------------	---

SIGNING

W17-1 (VAR.) "SPEED CUSHION" SIGN (30" X 30")	6
---	---

W13-1P "20 M.P.H." SIGN (18" X 18")	6
-------------------------------------	---

PAVEMENT MARKINGS AND DELINEATORS

4" WHITE FLEXIBLE DELINEATOR	2
------------------------------	---

NOTE: ALL LOCATIONS ARE REFERENCED FROM CENTERLINE OF DRIVEWAYS OR OTHER LANDMARKS TO THE CENTER OF SPEED CUSHIONS OR SIGNS.

LEGEND

 LIMITS OF TRAFFIC CALMING PROJECT

 SPEED CUSHIONS



FAIRFAX AVENUE
TRAFFIC CALMING
NASHVILLE, TN





DESIGNED BY: ALB
DRAWN BY: ECK
CHECKED BY: NDOT
DATE: 5/12/2025
PROJECT NUMBER: 11800006

KEY

SHEET NUMBER
01

SPEED CUSHIONS

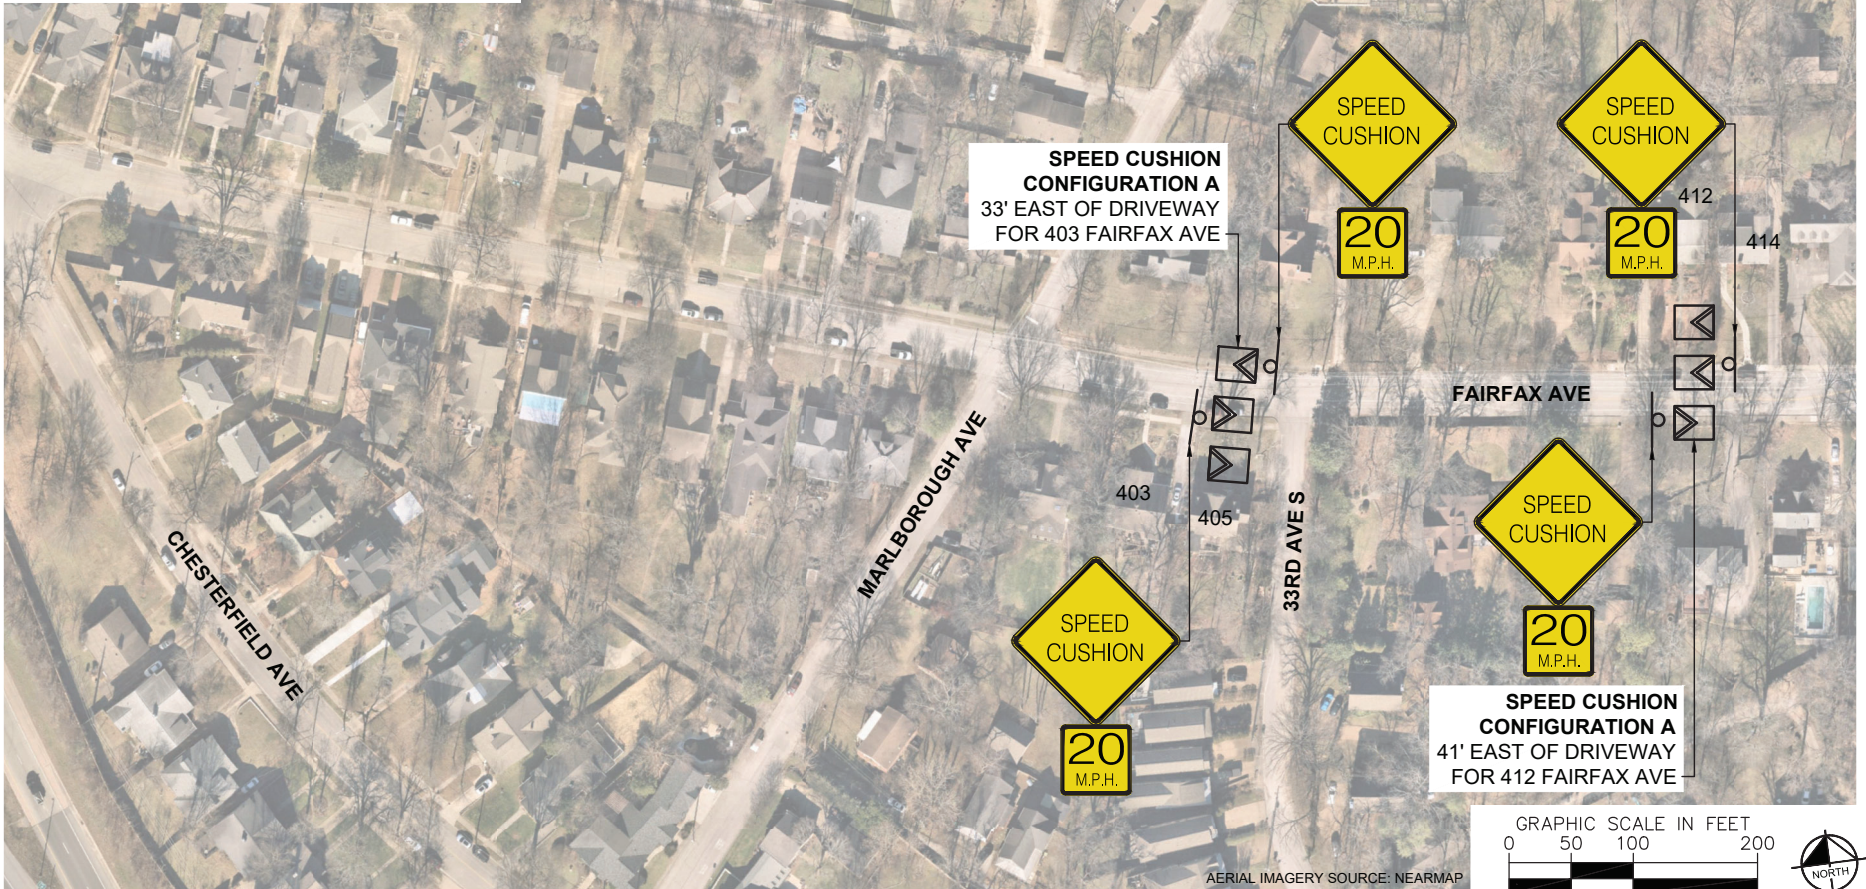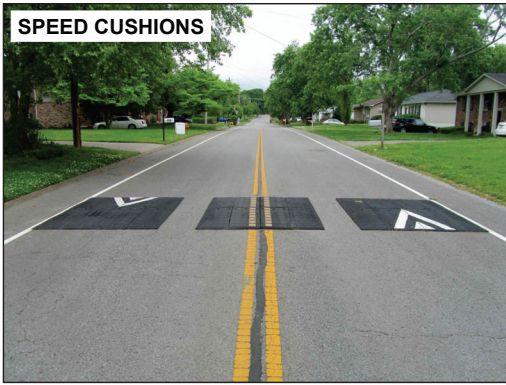

FAIRFAX AVENUE
TRAFFIC CALMING
NASHVILLE, TN





DESIGNED BY: ALB
DRAWN BY: ECK
CHECKED BY: NDOT
DATE: 5/12/2025
PROJECT NO: 11890006

CONCEPT

SHEET NUMBER
02

SPEED CUSHIONS

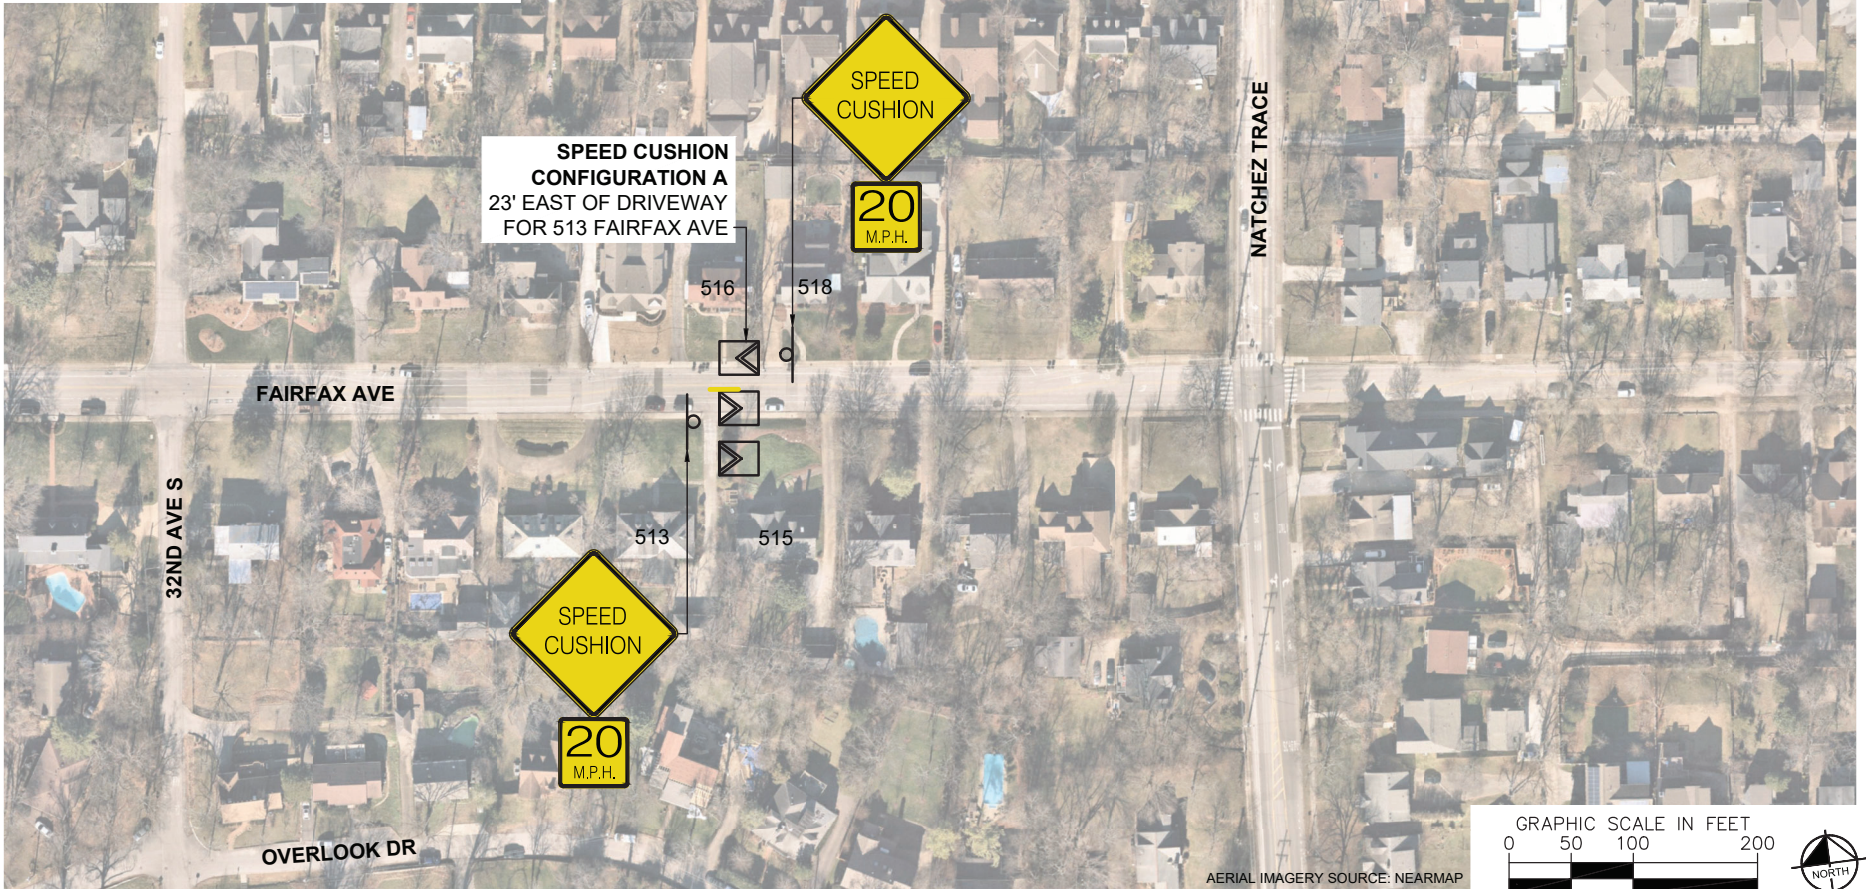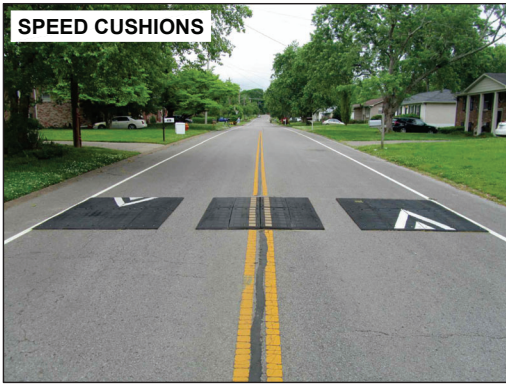

FAIRFAX AVENUE
TRAFFIC CALMING
NASHVILLE, TN



DESIGNED BY: ALB
DRAWN BY: ECK
CHECKED BY: NDOT
DATE: 5/12/2025
WILEY HORN PROJECT NO: 118900048


CONCEPT

SHEET NUMBER
03

This document, together with the concepts and design plans to which it refers, is a statement of services, is intended only for the specific purpose and design for which it was prepared. Plans of and things and done on this document of their own information and design by the firm and Associates, Inc. and the related liability for the firm and Associates, Inc.

CONFIGURATION A

PAVEMENT WIDTH: 35'

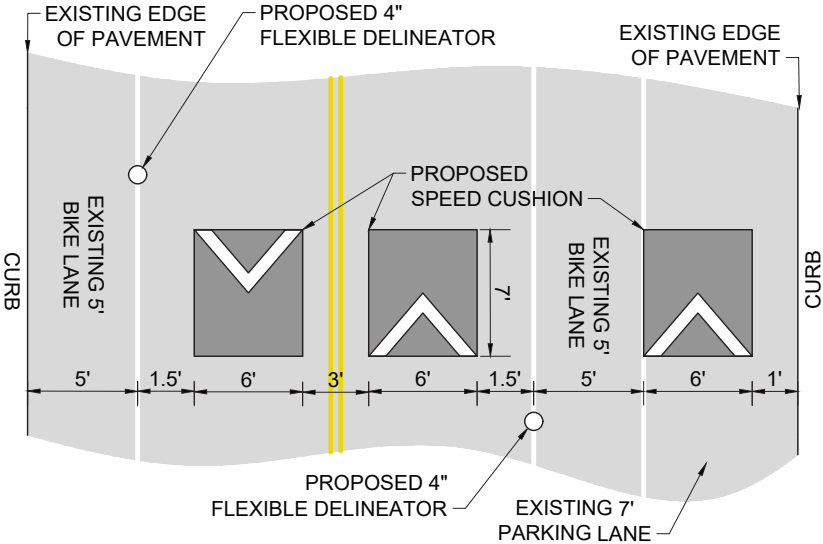

FAIRFAX AVENUE
TRAFFIC CALMING
NASHVILLE, TN



DESIGNED BY:	ALB
DRAWN BY:	ECK
CHECKED BY:	NDOT
DATE:	5/12/2025
WILEY-HORN PROJECT NO:	11890048

DETAIL

SHEET NUMBER
04