
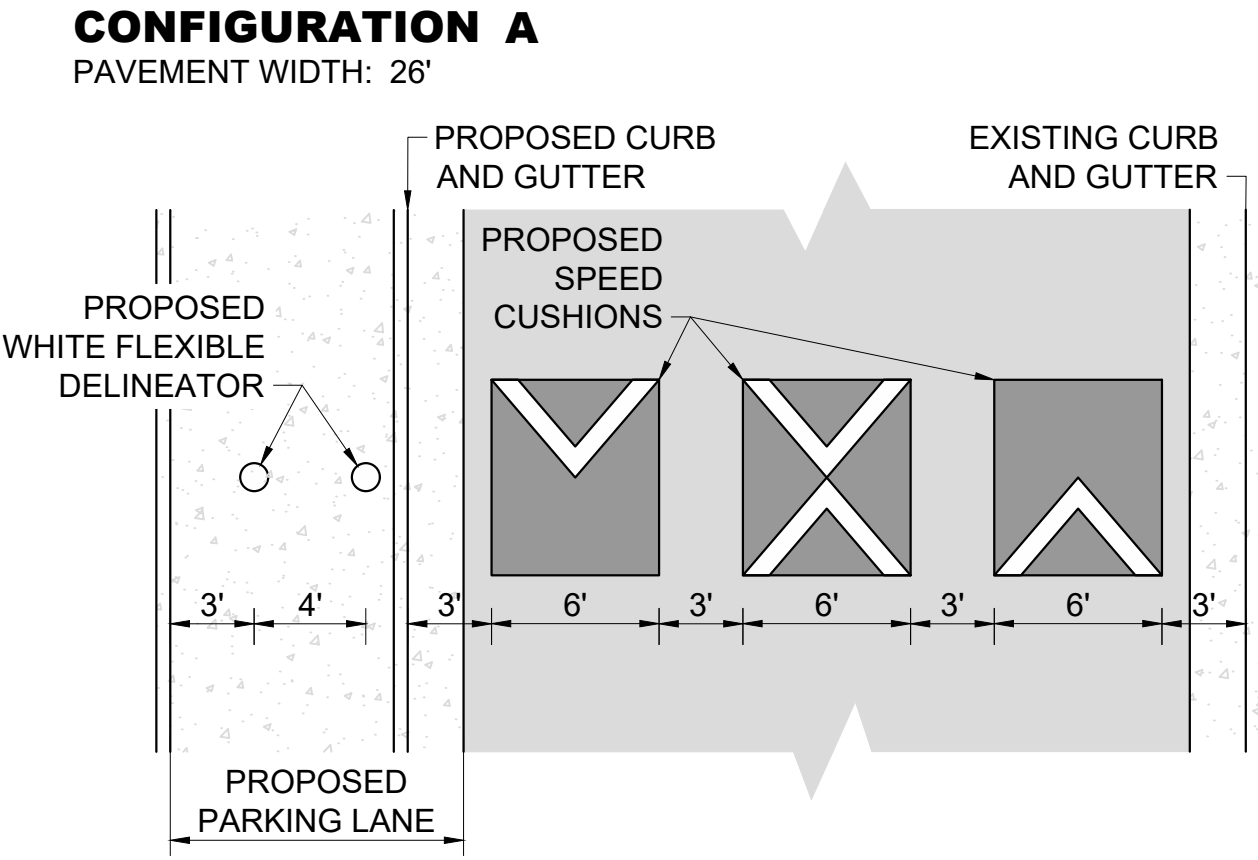
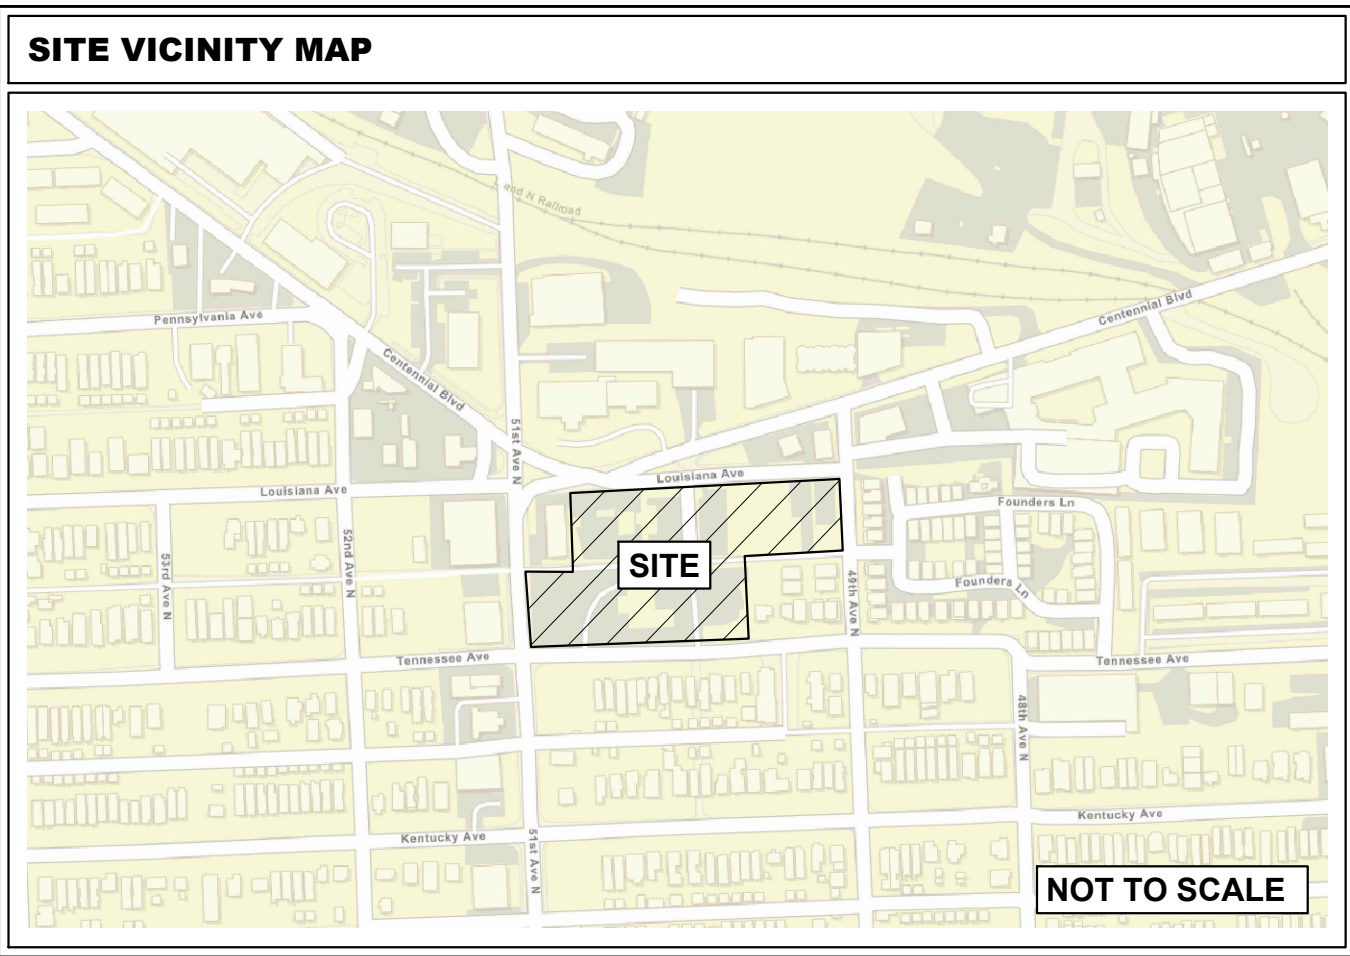


This document, together with the concepts and designs presented herein, is intended only for the specific purpose and client for which it was prepared. Reuse of and improper reliance on this document without written authorization and adaptation by Kimley-Horn and Associates, Inc. shall be without liability to Kimley-Horn and Associates, Inc.

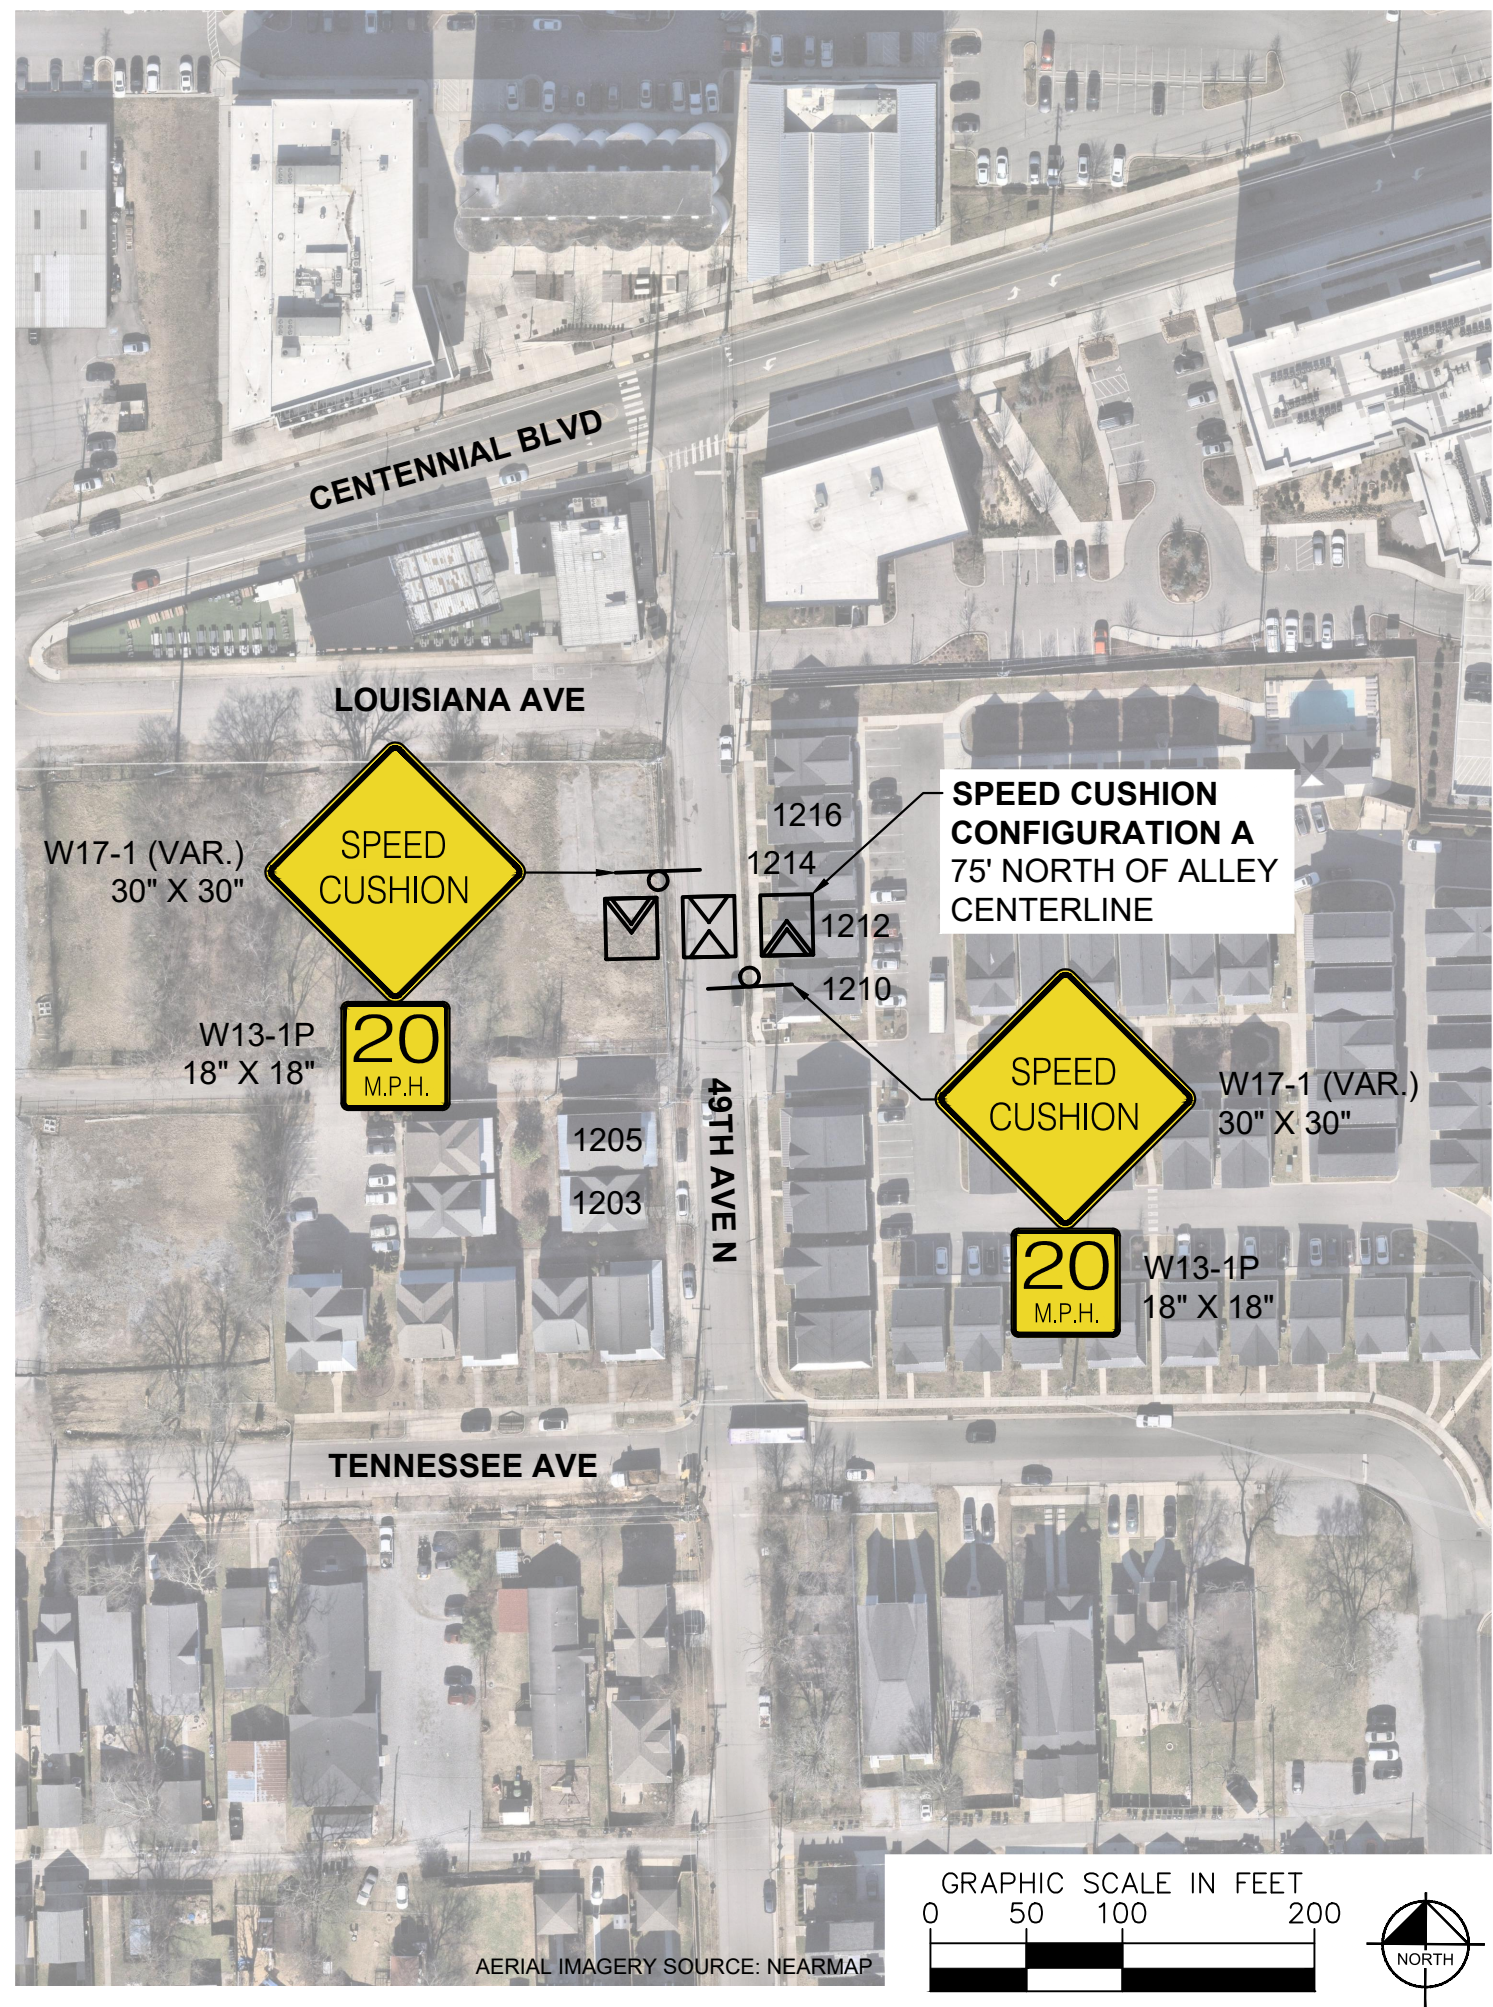

DESIGNED BY:	DJG
DRAWN BY:	DJG
CHECKED BY:	NDOT
DATE:	8/8/2025
KIMLEY-HORN PROJECT NO. 071429002	
TRAFFIC CALMING CONCEPT	
SHEET NUMBER	
01	