



This document, together with the concepts and designs presented herein, is intended only for the specific purpose and client for which it was prepared. Reuse of and improper reliance on this document without written authorization and adaptation by Kimley-Horn and Associates, Inc. shall be without liability to Kimley-Horn and Associates, Inc.

ESTIMATED QUANTITIES	
SPEED CUSHIONS	
6' X 10.5' SPEED CUSHION WITH ONE ARROW	12
SIGNING	
W17-1 (VAR.) "SPEED CUSHION" SIGN (30" X 30")	10
W17-1 (VAR.) "SPEED CUSHIONS AHEAD" SIGN (30" X 30")	2
W13-1P "20 M.P.H" SIGN (18" X 18")	14
RADAR FEEDBACK SIGN	2
STOP SIGN (RELOCATED)	1
W3-1 STOP AHEAD SIGN (30" X 30")	1
W1-8 RIGHT ARROW CHEVRON (18" X 24")	1
PAVEMENT MARKINGS AND DELINEATORS	
4" WHITE FLEXIBLE DELINEATOR	22
4" DASHED WHITE LINE (LF)	140
6" SOLID WHITE LINE (LF)	400
4" DOUBLE SOLID WHITE LINE (LF)	220
4" DOUBLE SOLID YELLOW LINE (LF)	170
24" WHITE STOP LINE (LF)	20
NOTE: ALL LOCATIONS ARE REFERENCED FROM CENTERLINE OF DRIVEWAYS OR OTHER LANDMARKS TO THE CENTER OF SPEED CUSHIONS OR SIGNS.	

LEGEND	
	LIMITS OF TRAFFIC CALMING PROJECT
	SPEED CUSHIONS
	RADAR FEEDBACK SIGN
	BULB-OUTS

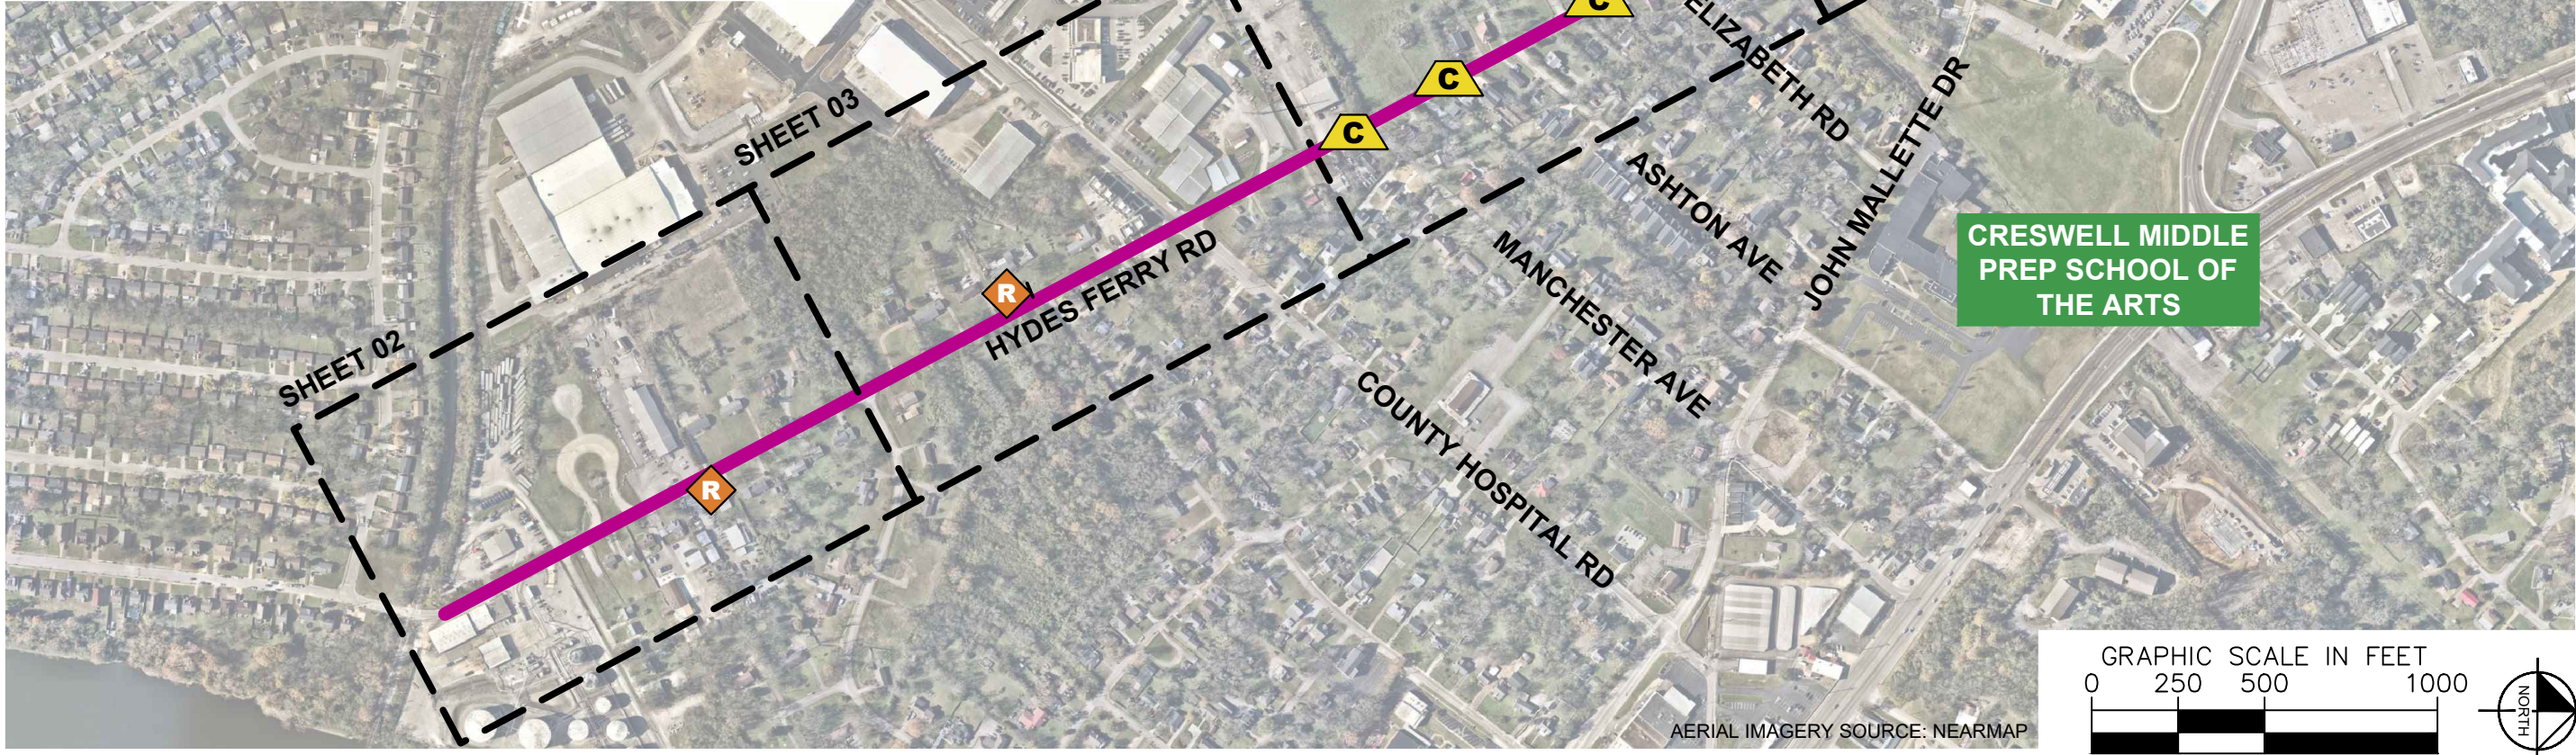

HYDES FERRY ROAD
TRAFFIC CALMING
NASHVILLE, TN

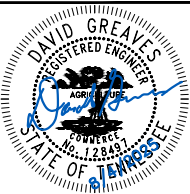


DESIGNED BY:	KMZ
DRAWN BY:	KMZ
CHECKED BY:	NDOT
DATE:	8/4/2025
KIMLEY-HORN PROJECT NO. 118900066	

KEY


SHEET NUMBER
01

RADAR FEEDBACK SIGN

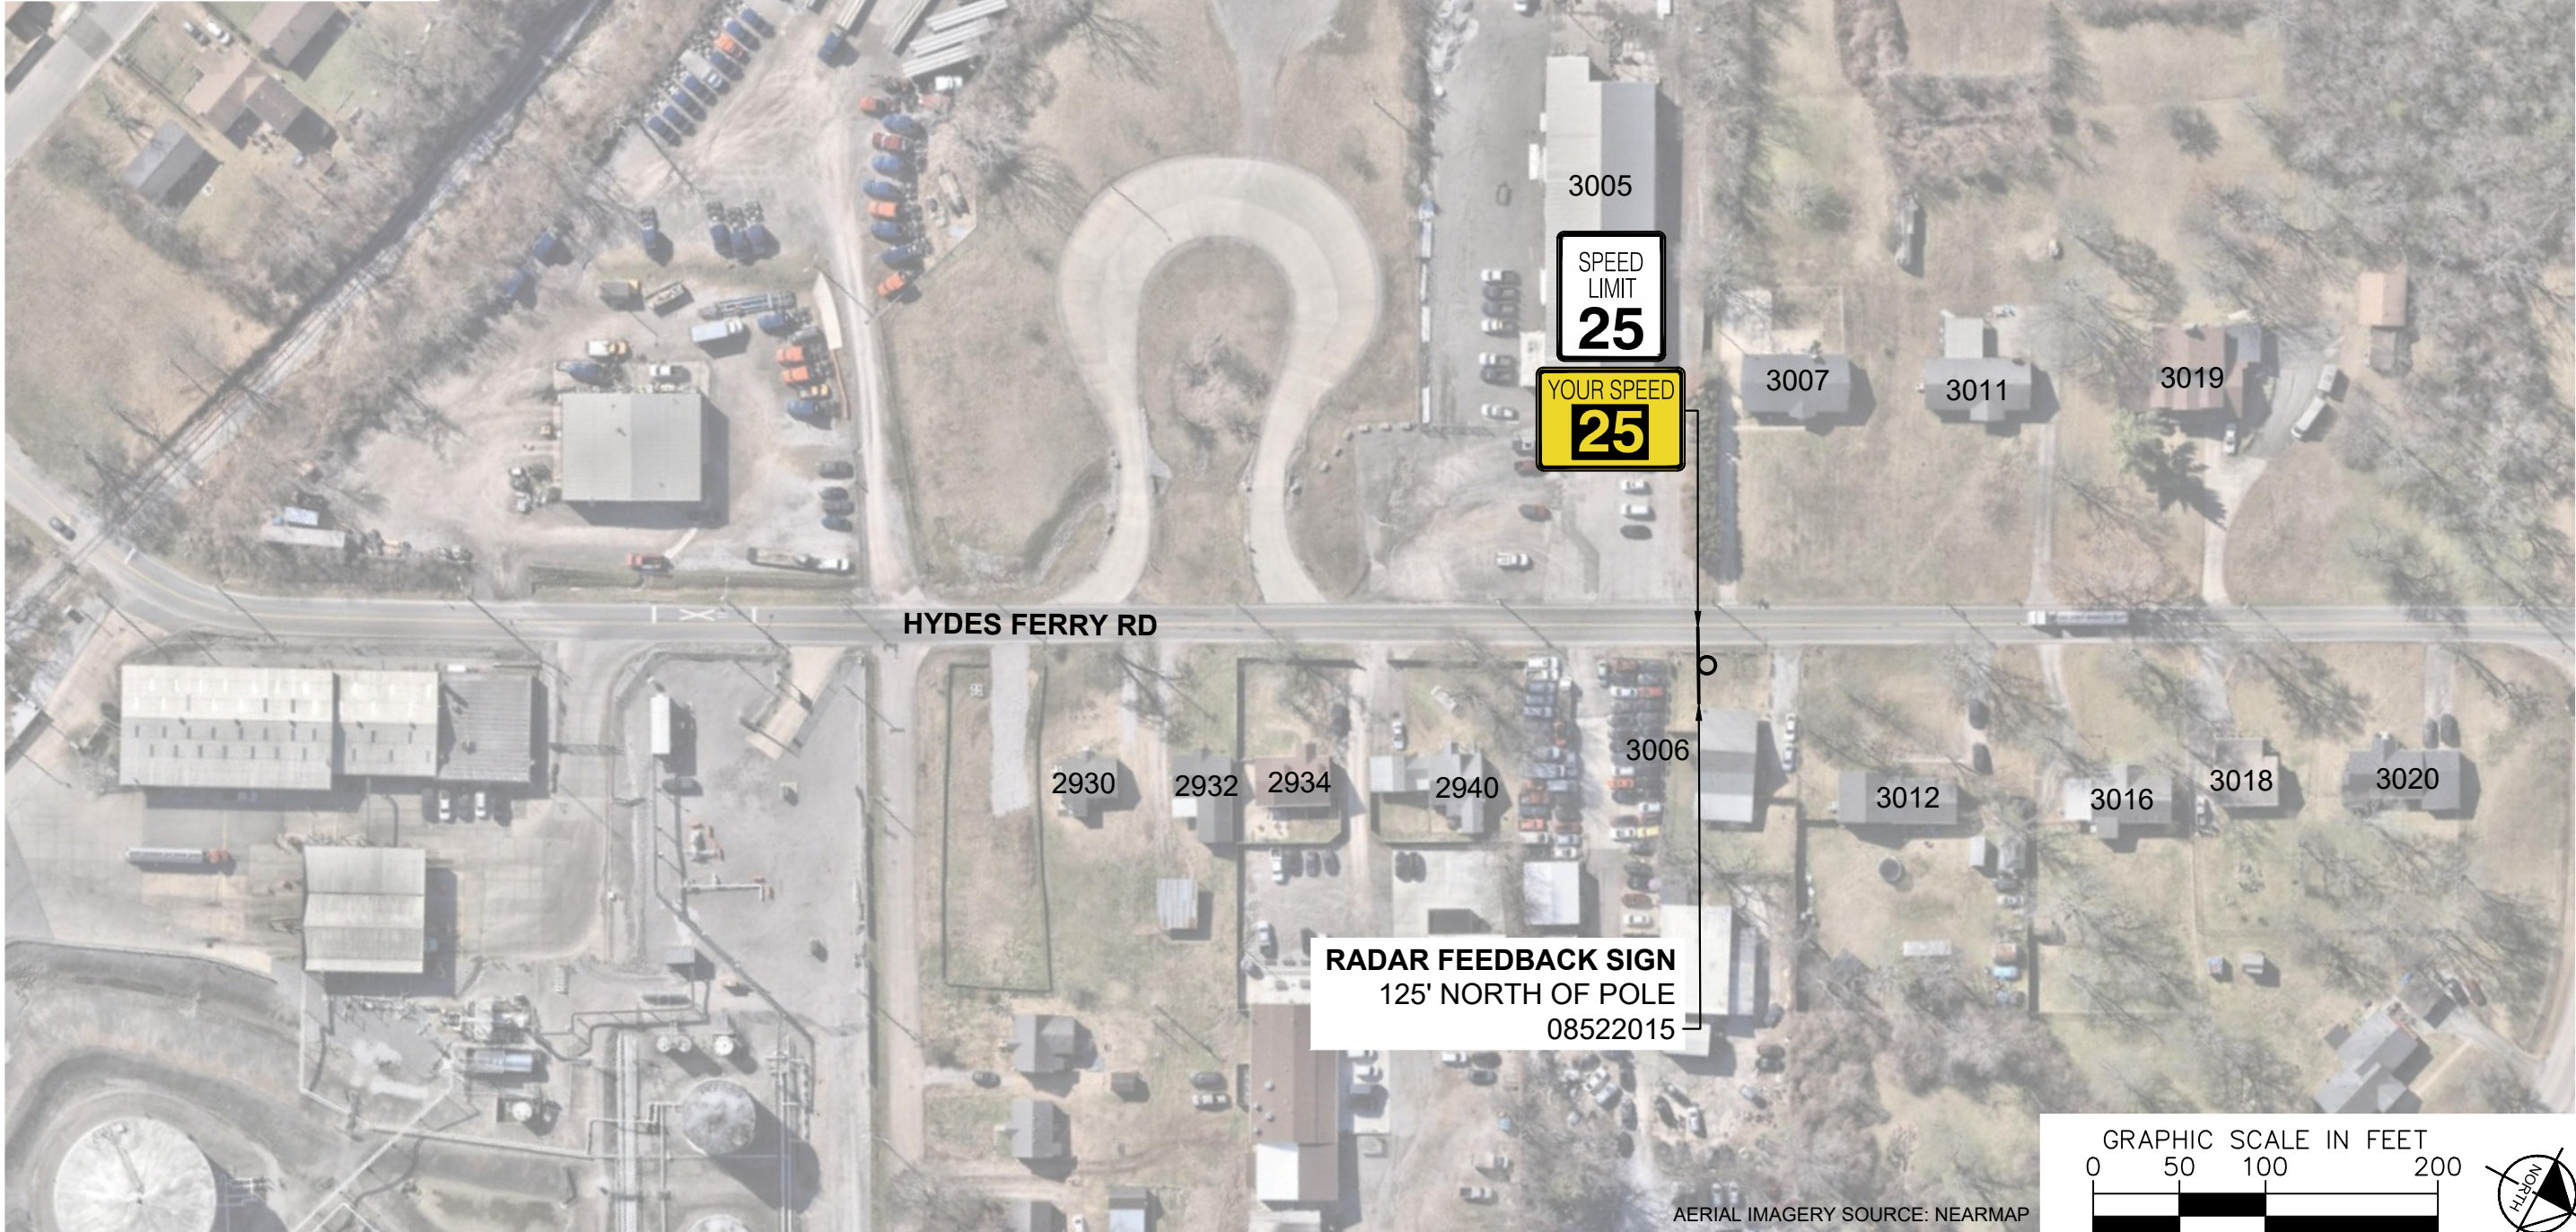

NDOT

HYDES FERRY ROAD
TRAFFIC CALMING
NASHVILLE, TN

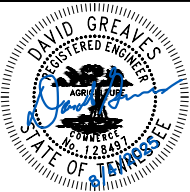

Kimley»Horn


DESIGNED BY: KMZ
DRAWN BY: KMZ
CHECKED BY: NDOT
DATE: 8/4/2025
KIMLEY-HORN PROJECT NO. 118900066

CONCEPT

SHEET NUMBER
02



**HYDES FERRY ROAD
TRAFFIC CALMING**
NASHVILLE, TN


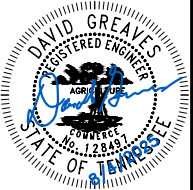


DESIGNED BY:	KMZ
DRAWN BY:	KMZ
CHECKED BY:	NDOT
DATE:	8/4/2025
KIMLEY-HORN PROJECT NO. 118900066	


CONCEPT

SHEET NUMBER
03

SPEED CUSHIONS

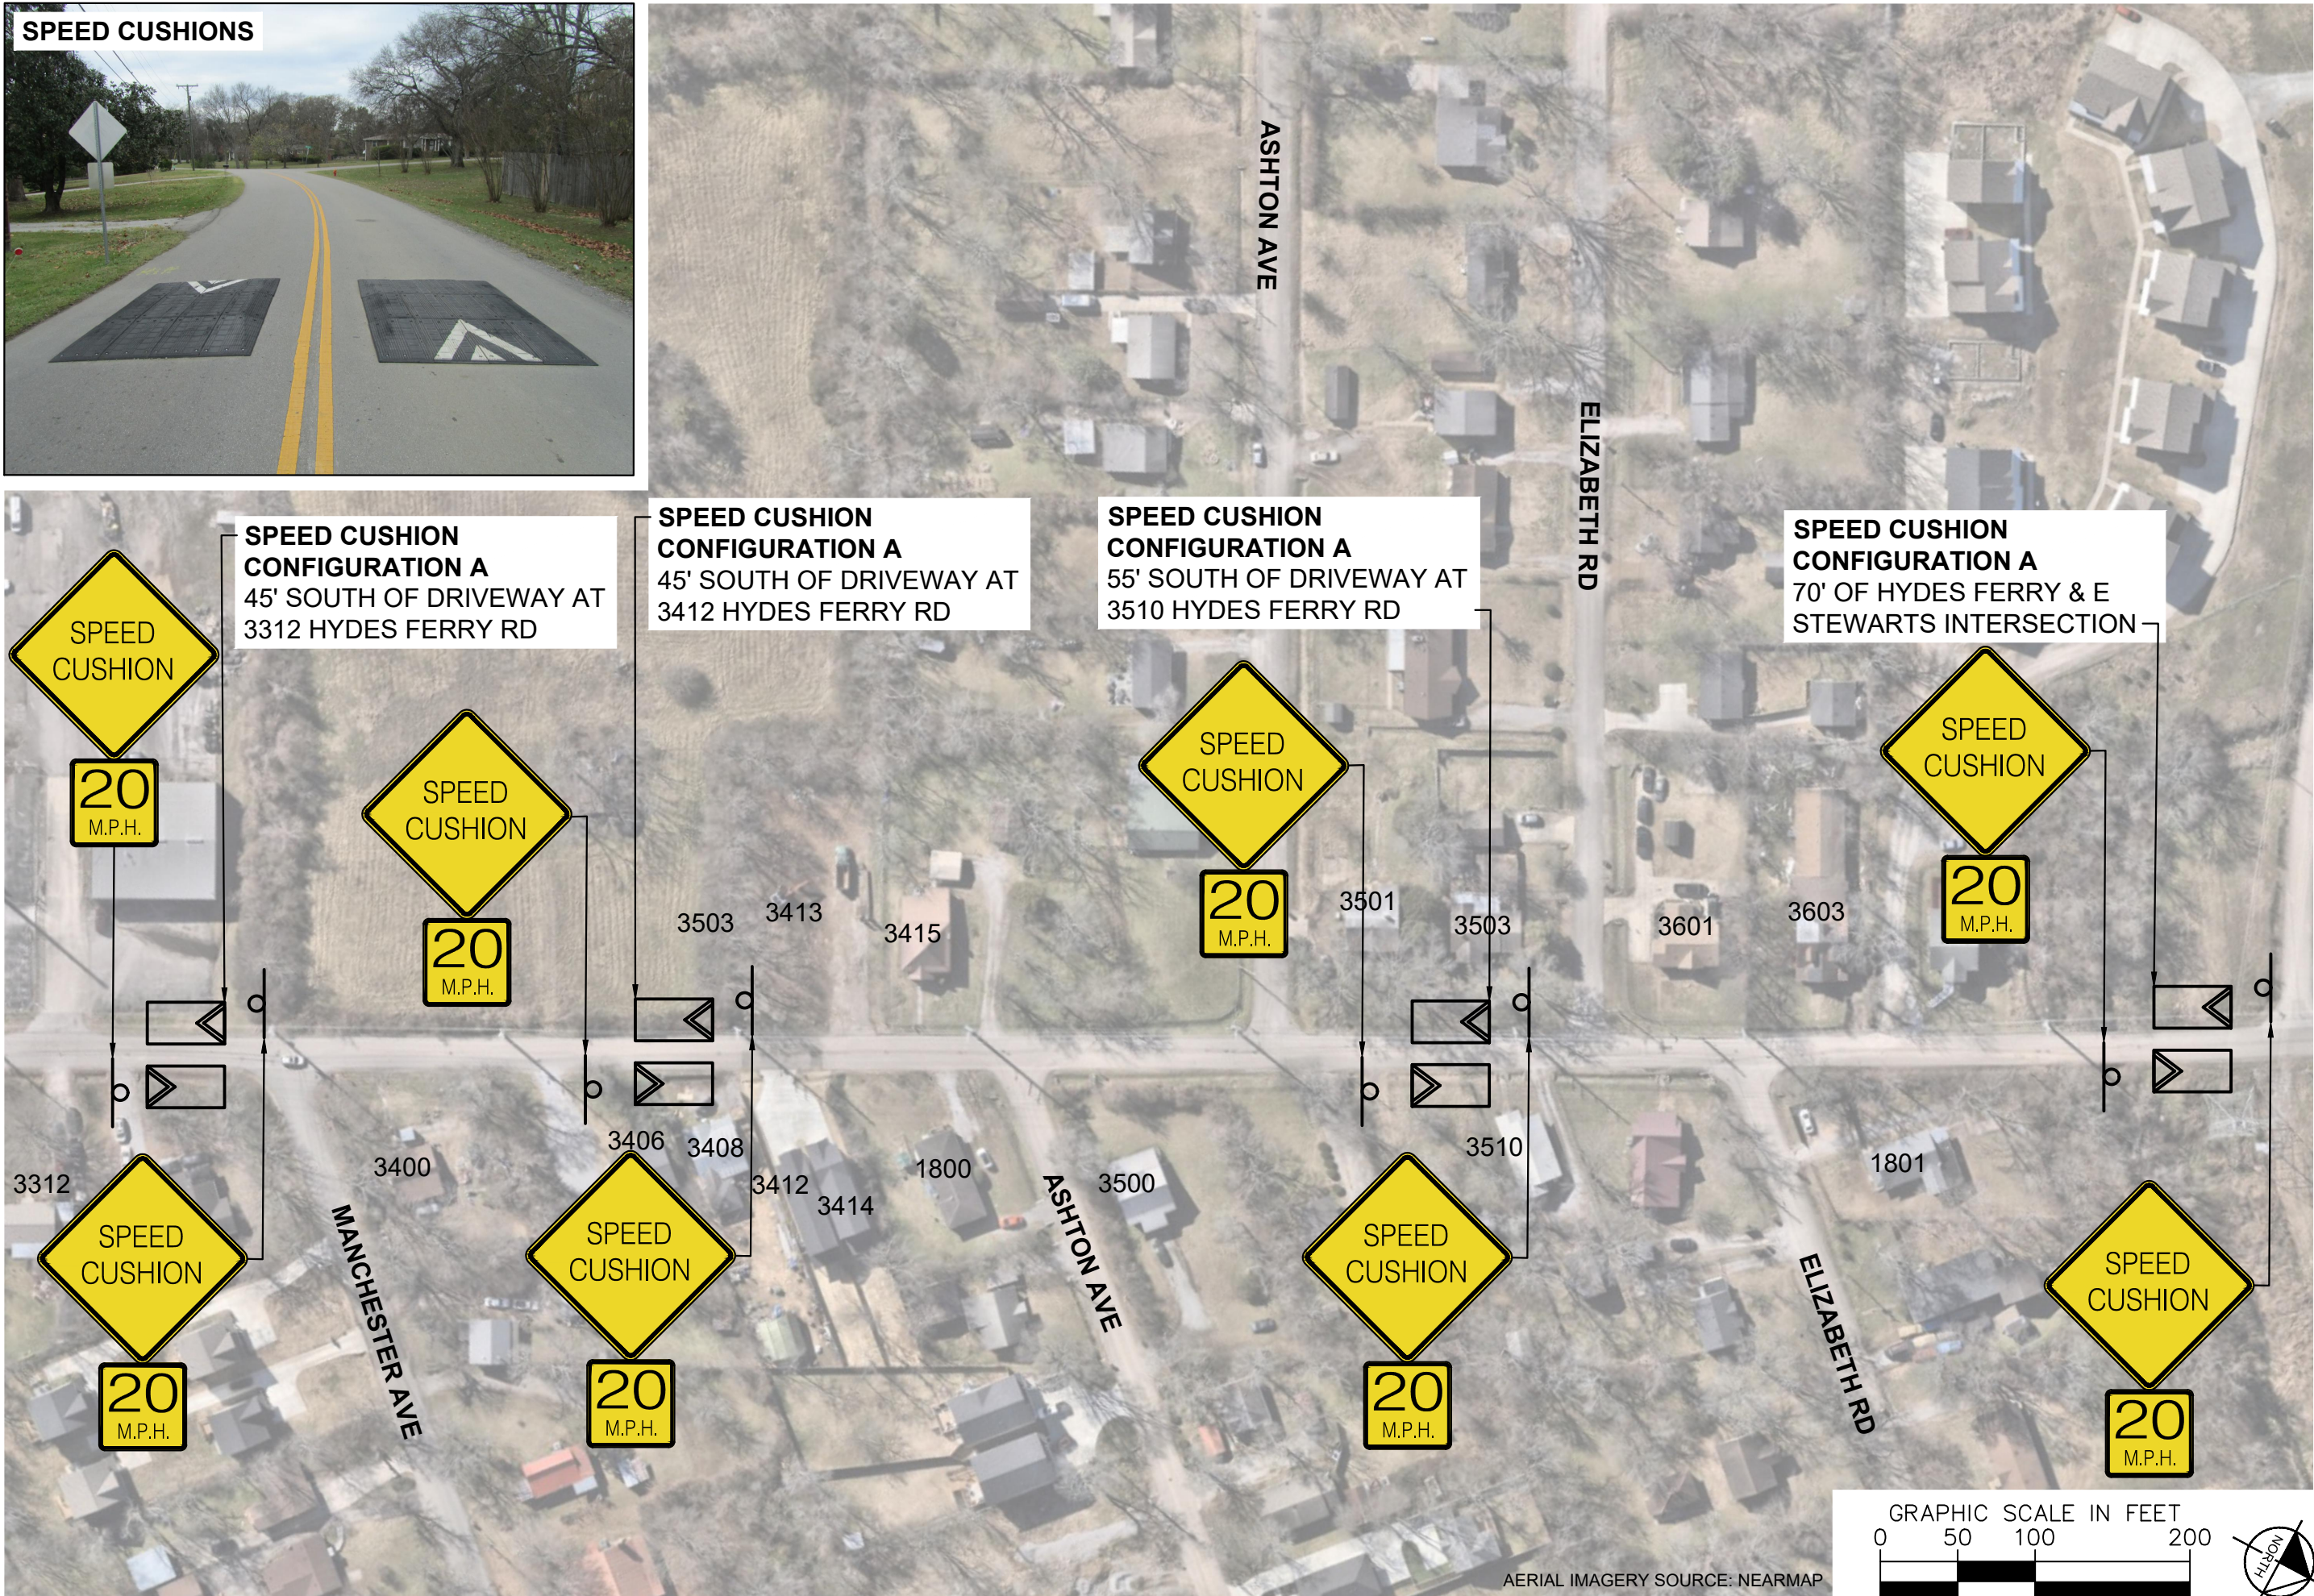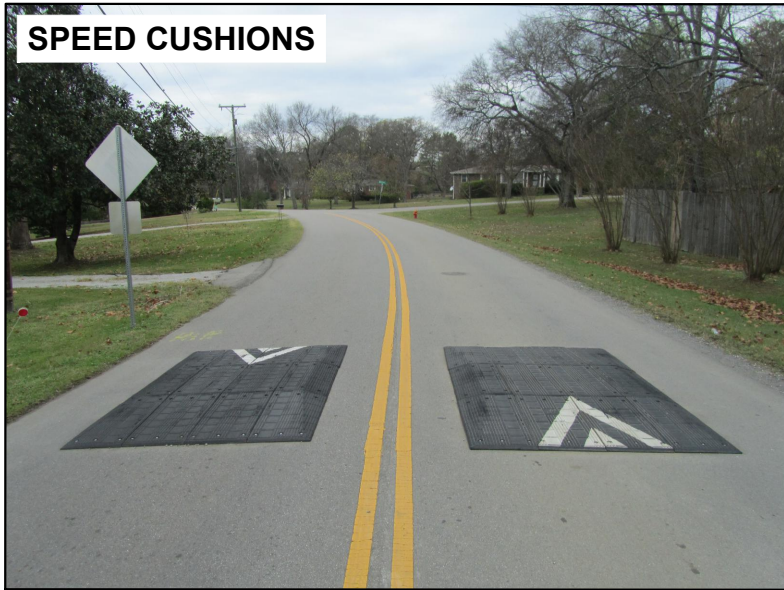

HYDES FERRY ROAD
TRAFFIC CALMING
NASHVILLE, TN

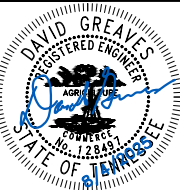


DESIGNED BY:	KMZ
DRAWN BY:	KMZ
CHECKED BY:	NDOT
DATE:	8/4/2025
KIMLEY-HORN PROJECT NO. 118900066	

CONCEPT

SHEET NUMBER
04

This document, together with the concepts and designs presented herein, is intended only for the specific purpose and client for which it was prepared. Reuse of and improper reliance on this document without written authorization and adaptation by Kimley-Horn and Associates, Inc. shall be without liability to Kimley-Horn and Associates, Inc.

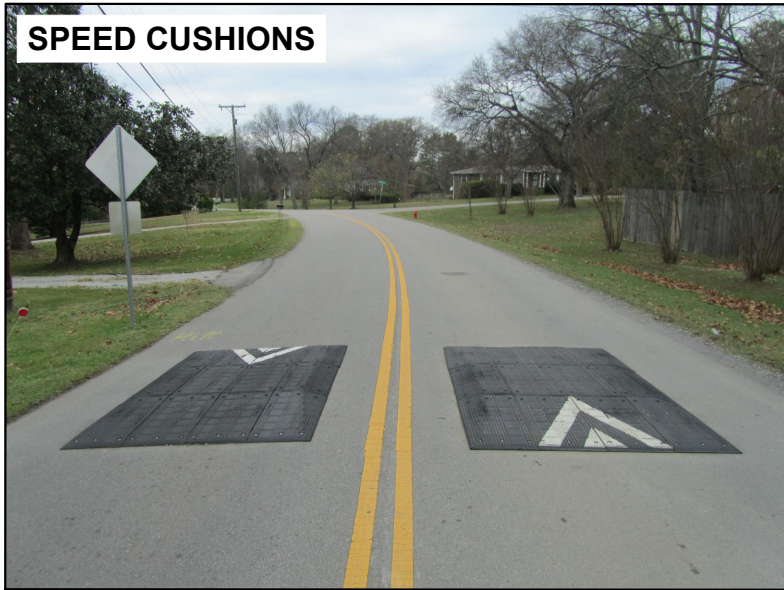


E STEWARTS LN



**SPEED CUSHION
CONFIGURATION A**
83' NORTH OF DRIVEWAY
AT 3715 HYDES FERRY RD

**SPEED CUSHION
CONFIGURATION A**
83' NORTH OF DRIVEWAY
AT 3725 HYDES FERRY RD


BULB-OUTS
SEE SHEET 06

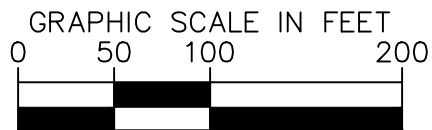

AERIAL IMAGERY SOURCE: NEARMAP



HYDES FERRY ROAD
TRAFFIC CALMING
NASHVILLE, TN

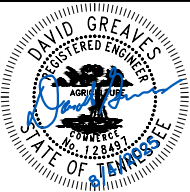


DESIGNED BY:	KMZ
DRAWN BY:	KMZ
CHECKED BY:	NDOT
DATE:	8/4/2025
KIMLEY-HORN PROJECT NO. 118900066	


CONCEPT

SHEET NUMBER
05

This document, together with the concepts and designs presented herein, is intended only for the specific purpose and client for which it was prepared. Reuse of and improper reliance on this document without written authorization and adaptation by Kimley-Horn and Associates, Inc. shall be without liability to Kimley-Horn and Associates, Inc.

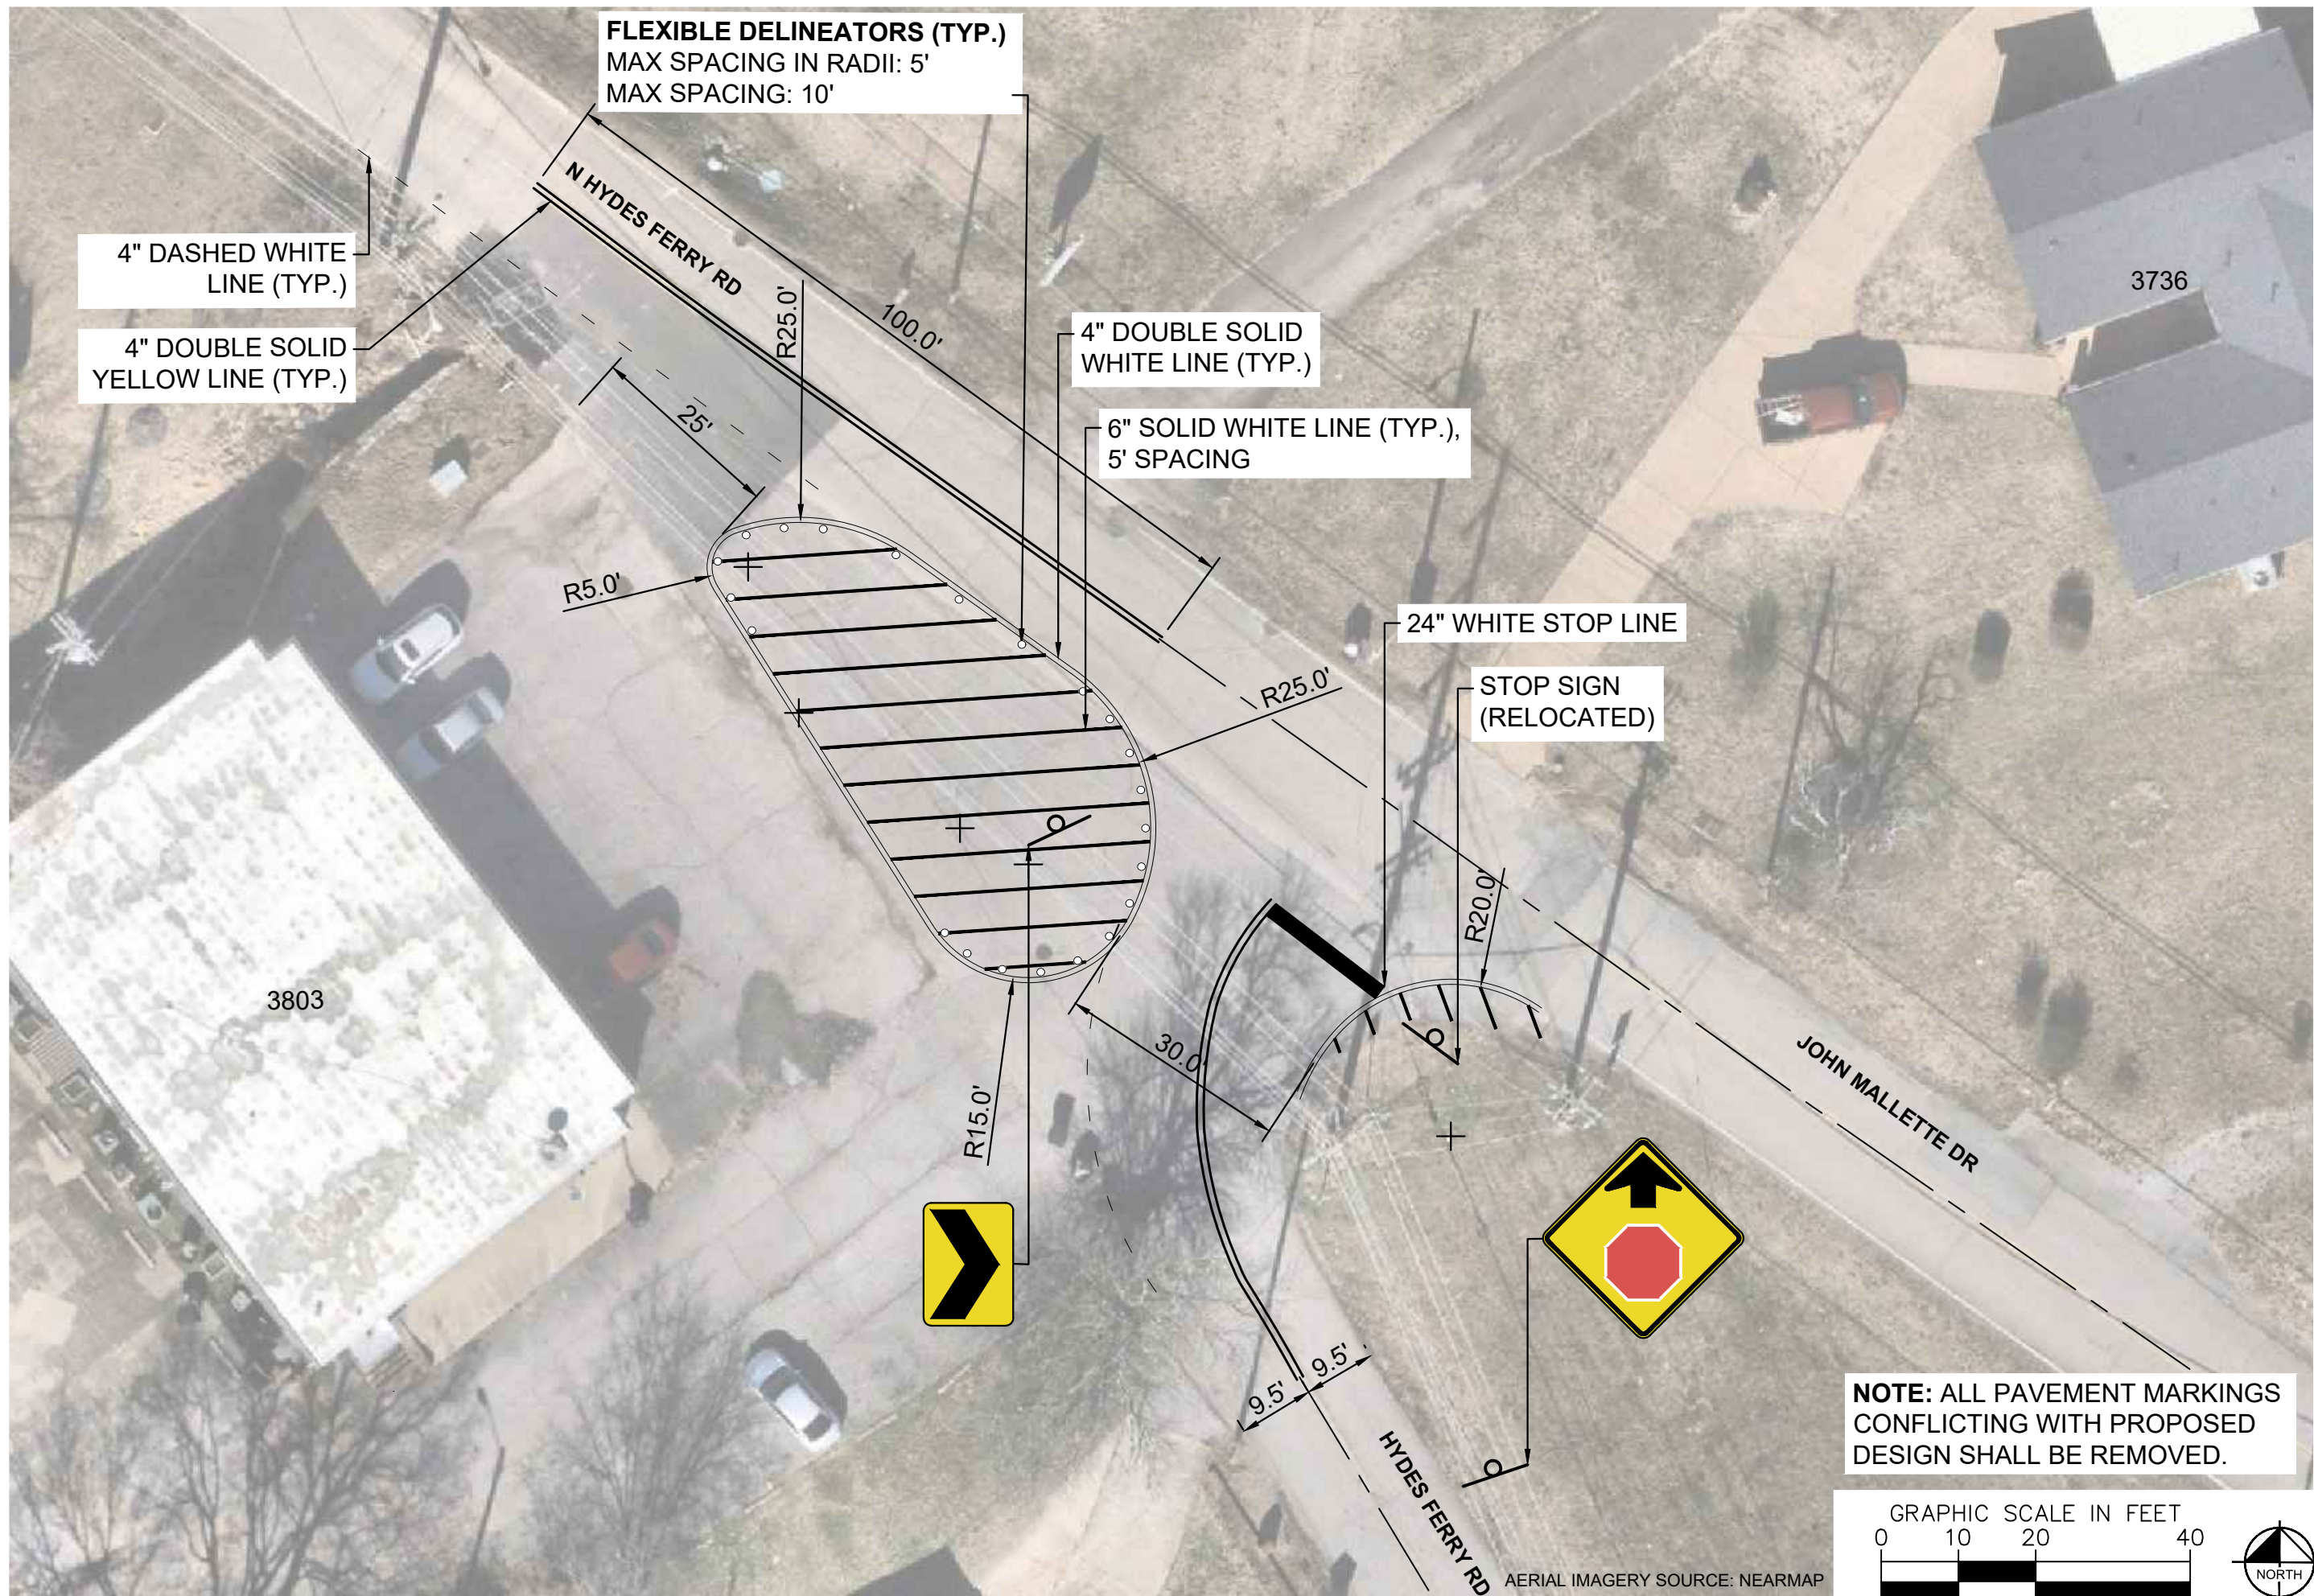

HYDES FERRY ROAD
TRAFFIC CALMING
NASHVILLE, TN

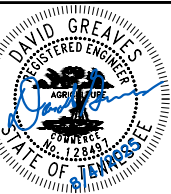


DESIGNED BY:	KMZ
DRAWN BY:	KMZ
CHECKED BY:	NDOT
DATE:	8/4/2025
KIMLEY-HORN PROJECT NO.	118900066

CONCEPT
SHEET NUMBER
06

This document, together with the concepts and designs presented herein, is intended only for the specific purpose and client for which it was prepared. Reuse of and improper reliance on this document without written authorization and adaptation by Kimley-Horn and Associates, Inc. shall be without liability to Kimley-Horn and Associates, Inc.


CONFIGURATION A

PAVEMENT WIDTH: 19' - 21'

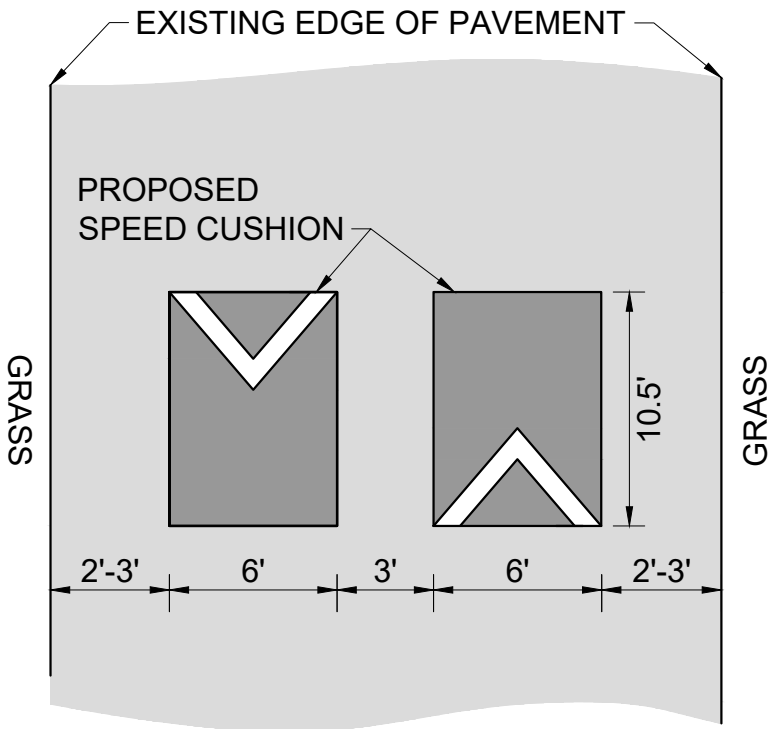


DETAIL 01

DELINEATOR PLACEMENT IN BULB-OUTS

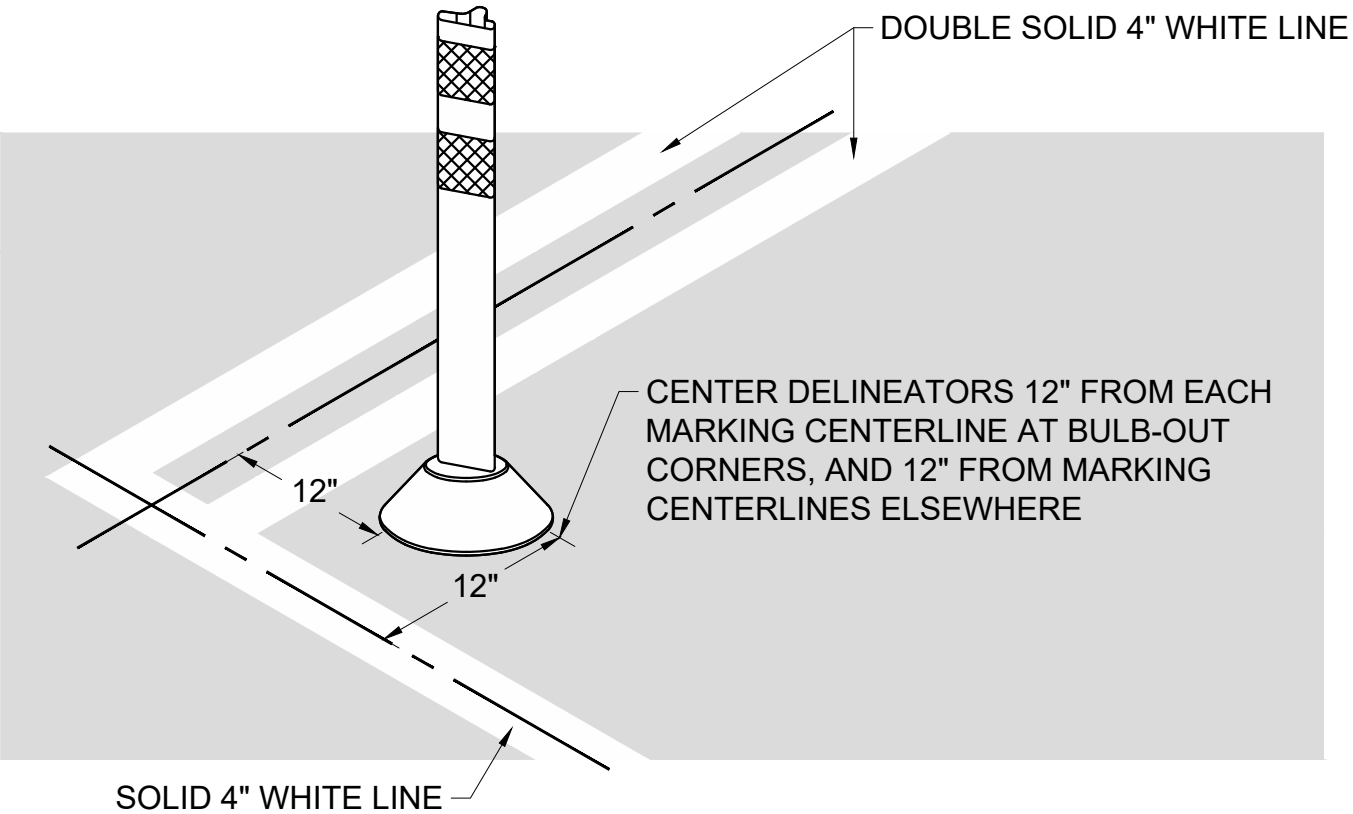

HYDES FERRY ROAD
TRAFFIC CALMING
NASHVILLE, TN

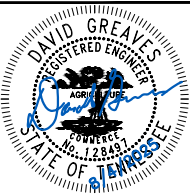

DESIGNED BY:	KMZ
DRAWN BY:	KMZ
CHECKED BY:	NDOT
DATE:	8/4/2025
KIMLEY-HORN PROJECT NO. 118900066	

DETAIL

SHEET NUMBER
07