

This document, together with the concepts and designs presented herein, is intended only for the specific purposes and client for which it was prepared. Reuse of and improper reliance on this document without written authorization and adaptation by Kimley-Horn and Associates, Inc. shall be without liability to Kimley-Horn and Associates, Inc.


ESTIMATED QUANTITIES

SPEED CUSHIONS	
6' X 10.5' SPEED CUSHION WITH ONE ARROW	8
6' X 10.5' SPEED CUSHION TWO ARROWS	1
SIGNING	
W17-1 (VAR.) "SPEED CUSHION" SIGN (30" X 30")	4
W17-1 (VAR.) "SPEED CUSHIONS AHEAD" SIGN (30" X 30")	2
W13-1P "20 M.P.H" SIGN (18" X 18")	6


NOTE: ALL LOCATIONS ARE REFERENCED FROM CENTERLINE OF DRIVEWAYS OR OTHER LANDMARKS TO THE CENTER OF SPEED CUSHIONS OR SIGNS.

LEGEND

- LIMITS OF TRAFFIC CALMING PROJECT
- SPEED CUSHIONS

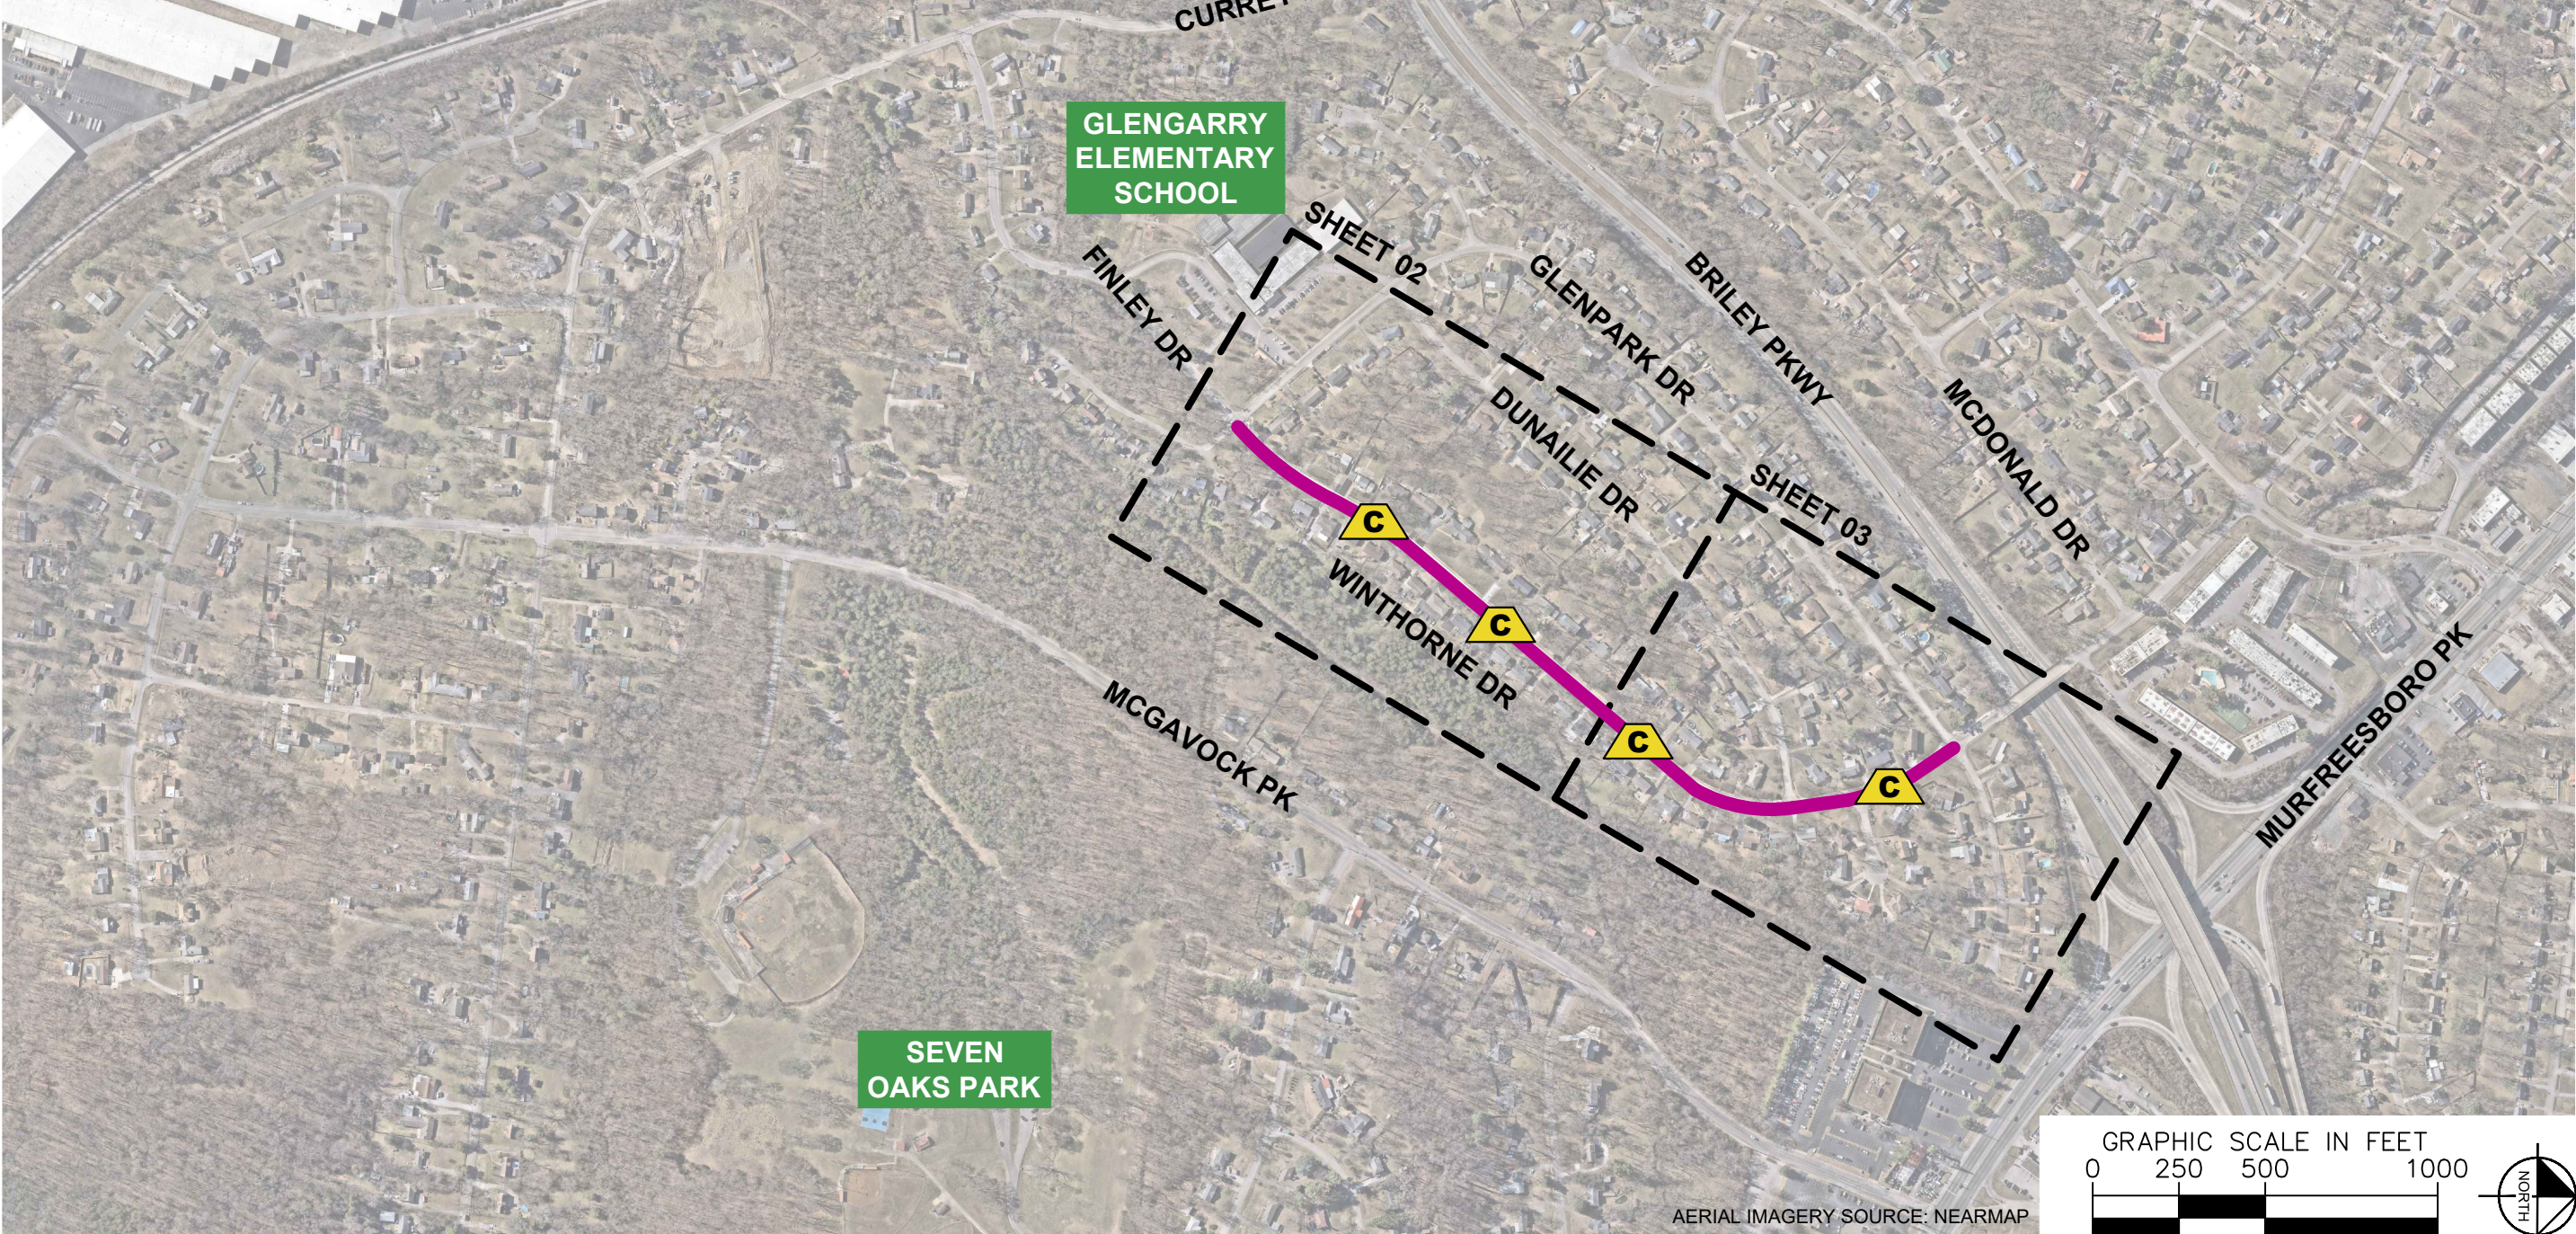



WINTHORNE DRIVE
TRAFFIC CALMING
NASHVILLE, TN

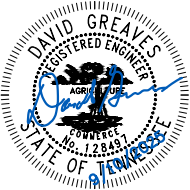


DESIGNED BY:	DJG
DRAWN BY:	HXW
CHECKED BY:	NDOT
DATE:	9/10/2025
KIMLEY-HORN PROJECT NO. 118900066	

KEY

SHEET NUMBER
01

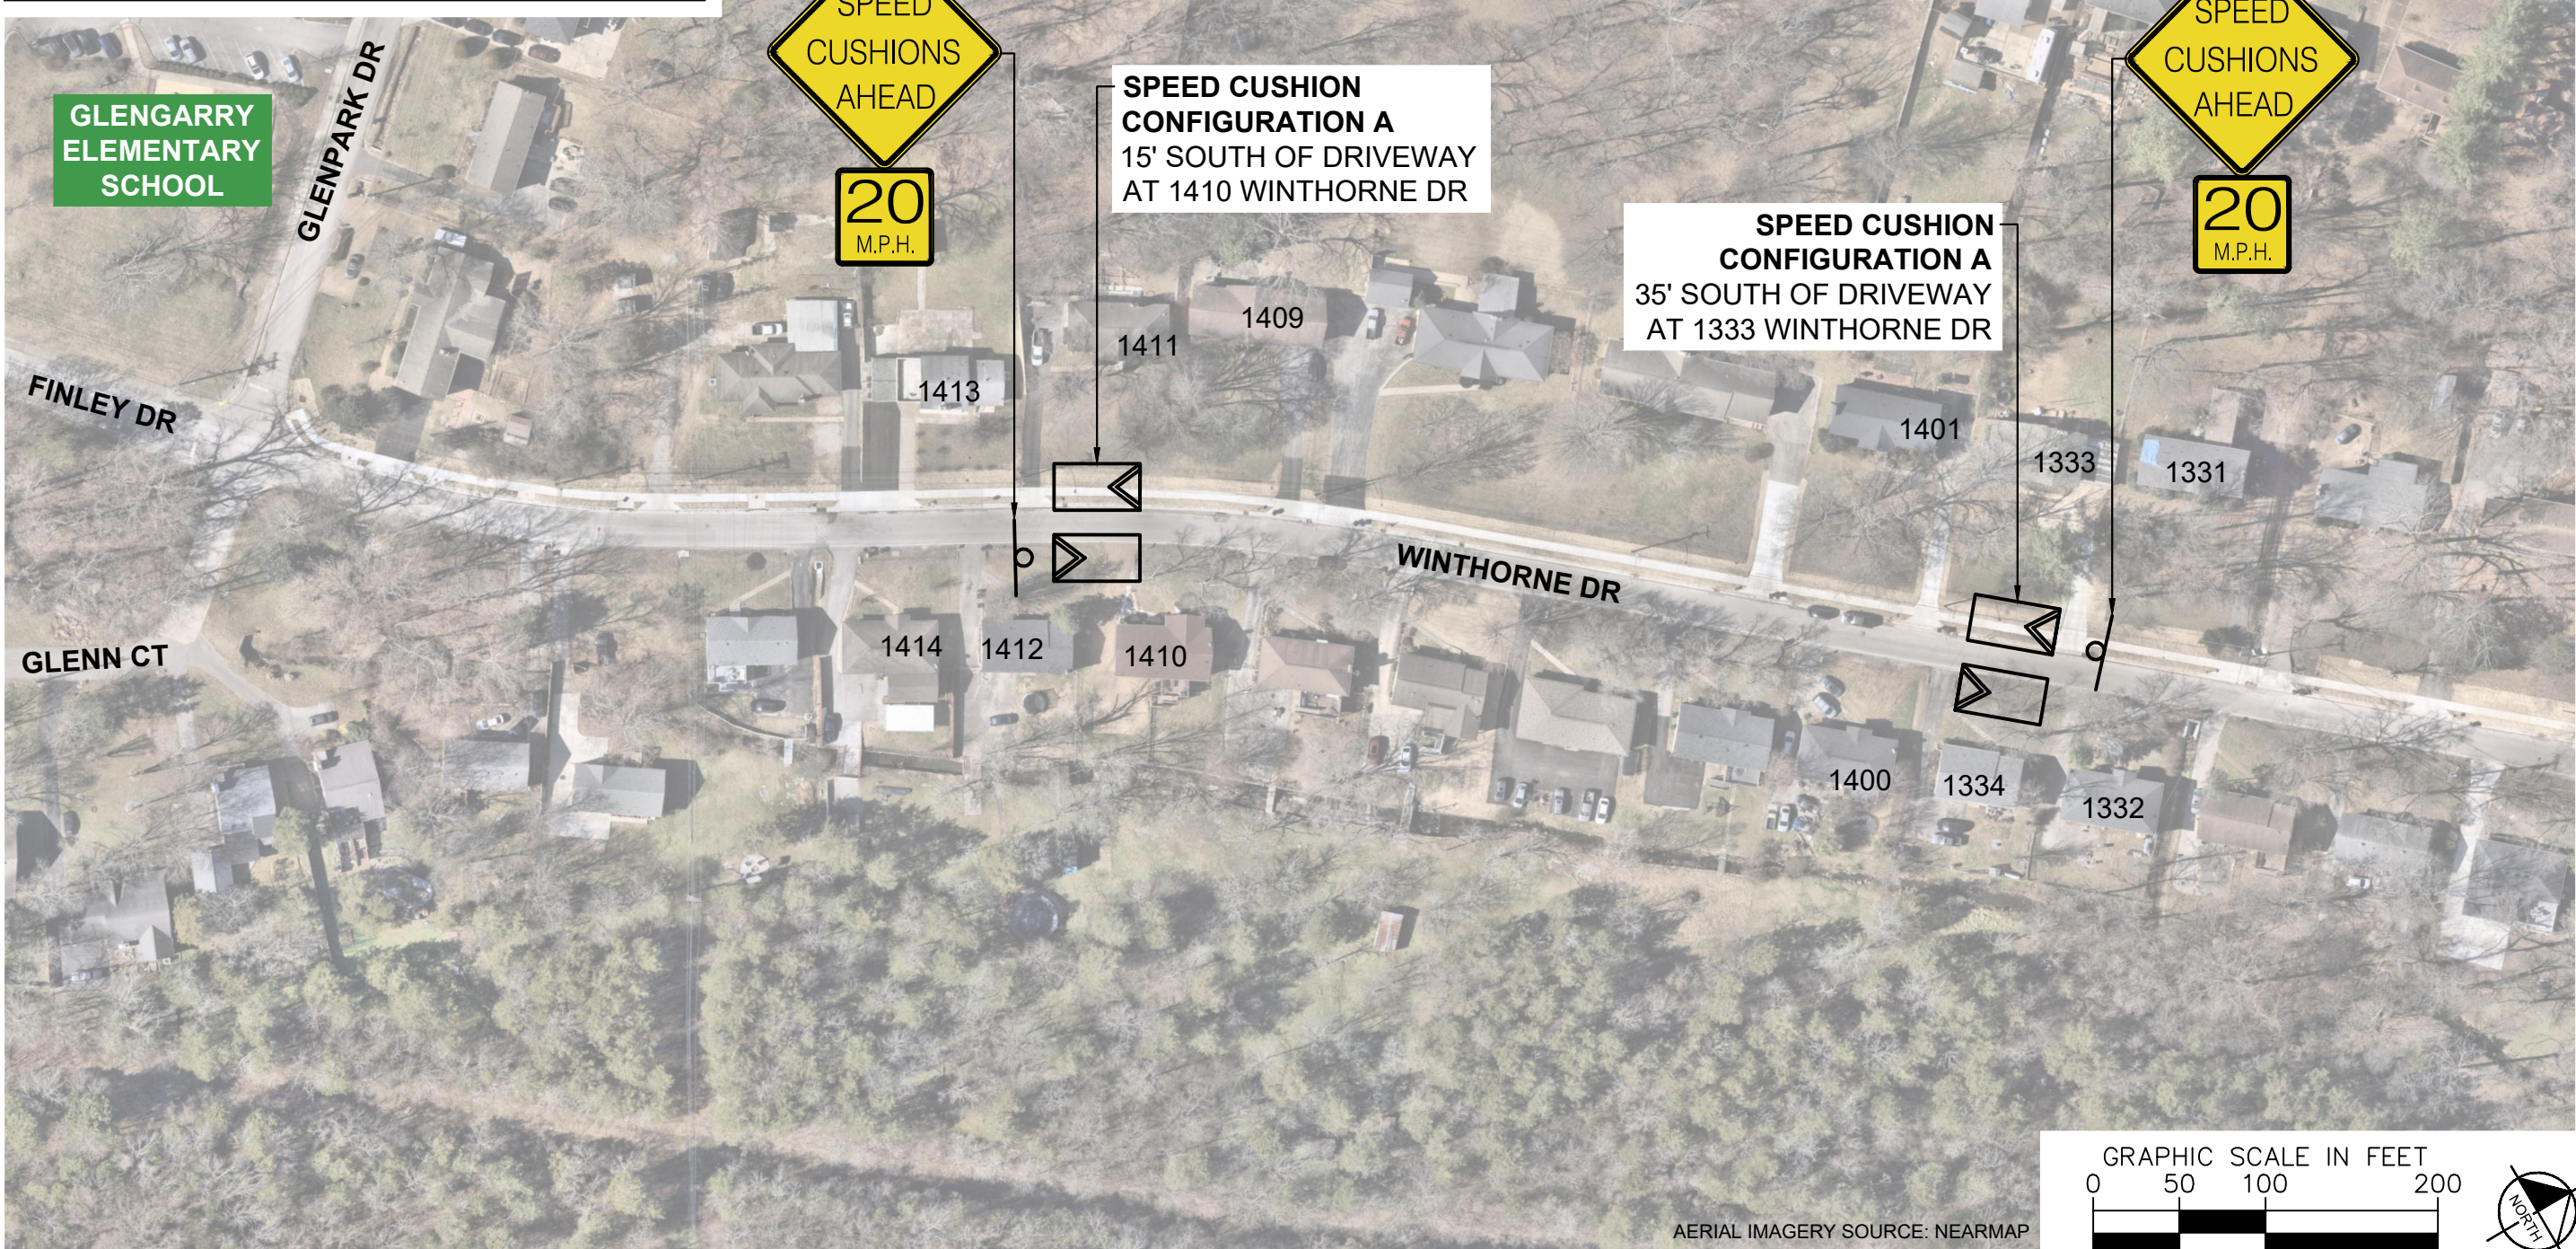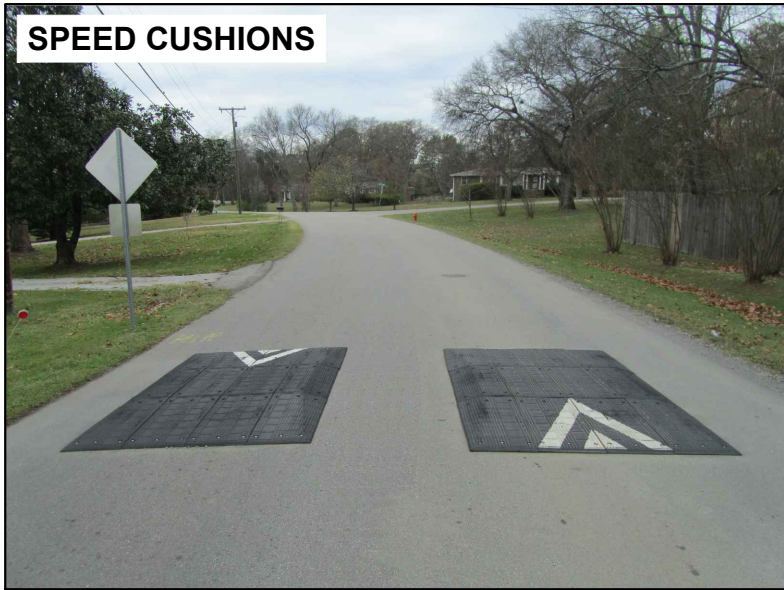

WINTHORNE DRIVE
TRAFFIC CALMING
NASHVILLE, TN

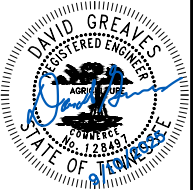



DESIGNED BY:	DJG
DRAWN BY:	HXW
CHECKED BY:	NDOT
DATE:	9/10/2025
KIMLEY-HORN PROJECT NO. 118900066	

CONCEPT

SHEET NUMBER
02


This document, together with the concepts and designs presented herein, is intended only for the specific purposes and client for which it was prepared. Reuse of and improper reliance on this document without written authorization and adaptation by Kimley-Horn and Associates, Inc. shall be without liability to Kimley-Horn and Associates, Inc.

SPEED CUSHIONS

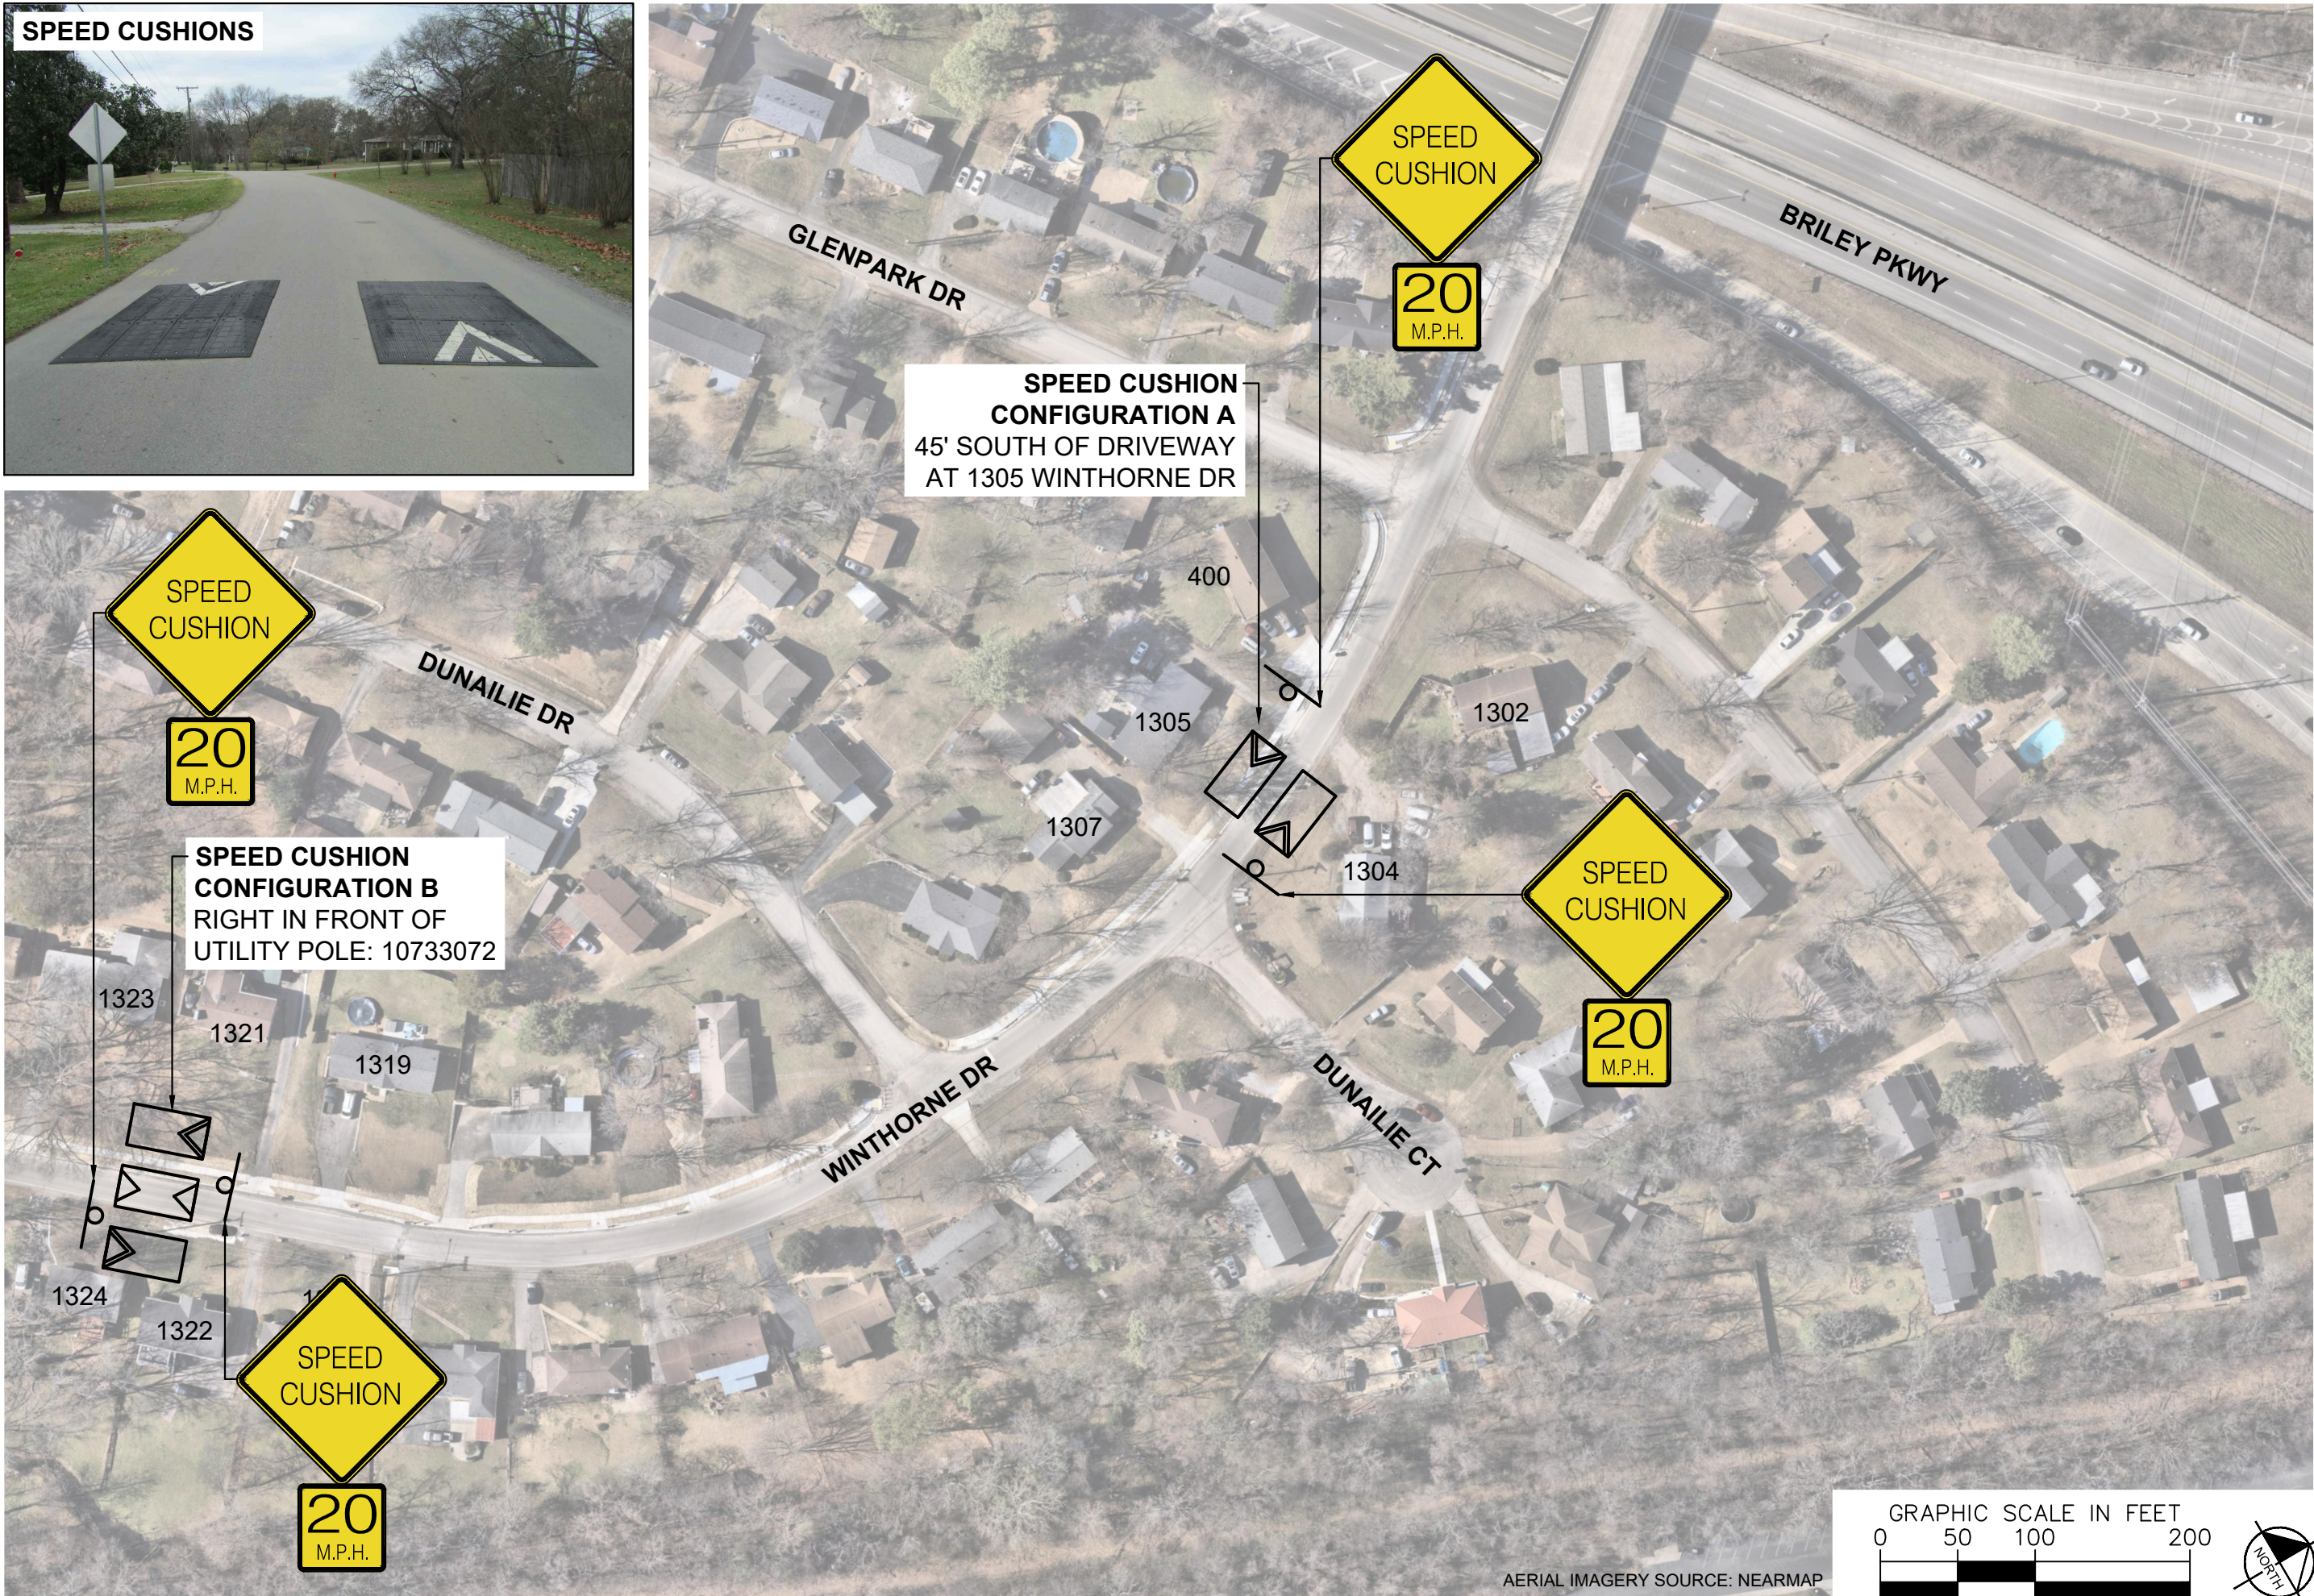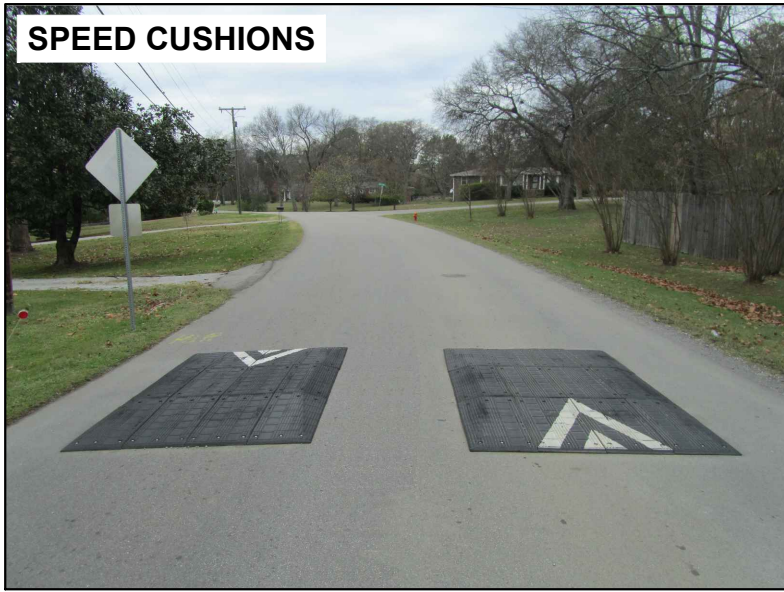

SPEED CUSHION
CONFIGURATION A
45' SOUTH OF DRIVEWAY
AT 1305 WINTHORNE DR


SPEED CUSHION
CONFIGURATION B
RIGHT IN FRONT OF
UTILITY POLE: 10733072

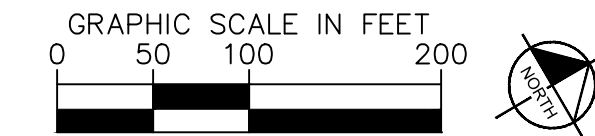

AERIAL IMAGERY SOURCE: NEARMAP



WINTHORNE DRIVE
TRAFFIC CALMING
NASHVILLE, TN

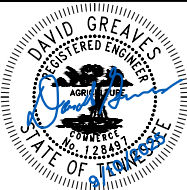

DESIGNED BY:	DJG
DRAWN BY:	HXW
CHECKED BY:	NDOT
DATE:	9/10/2025
KIMLEY-HORN PROJECT NO. 118900066	

CONCEPT


SHEET NUMBER
03

This document, together with the concepts and designs presented herein, is intended only for the specific purpose and client for which it was prepared. Reuse of and improper reliance on this document without written authorization and adaptation by Kimley-Horn and Associates, Inc. shall be without liability to Kimley-Horn and Associates, Inc.

This document, together with the concepts and designs presented herein, as an instrument of service, is intended only for the specific purpose and client for which it was prepared. Reuse of and improper reliance on this document without written authorization and adaptation by Kimley-Horn and Associates, Inc. shall be without liability to Kimley-Horn and Associates, Inc.


CONFIGURATION A

PAVEMENT WIDTH: 20-20.5'

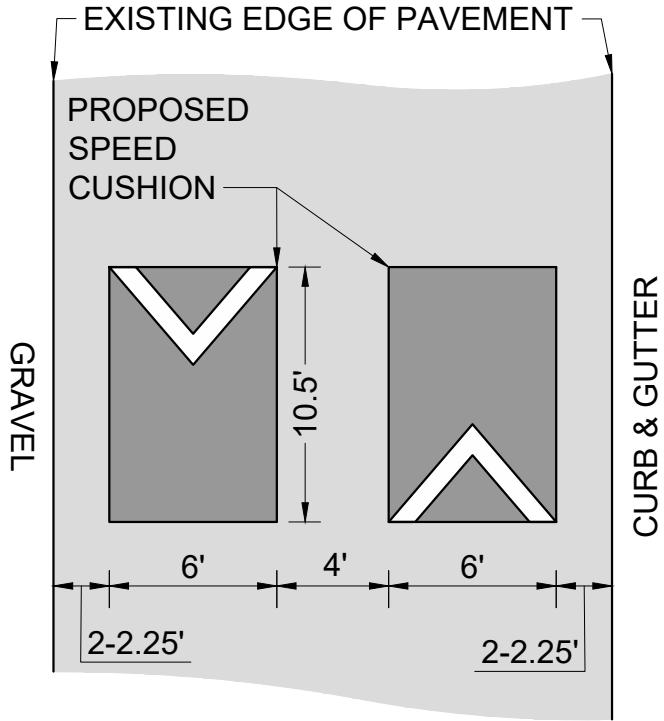


CONFIGURATION B

PAVEMENT WIDTH: 23'

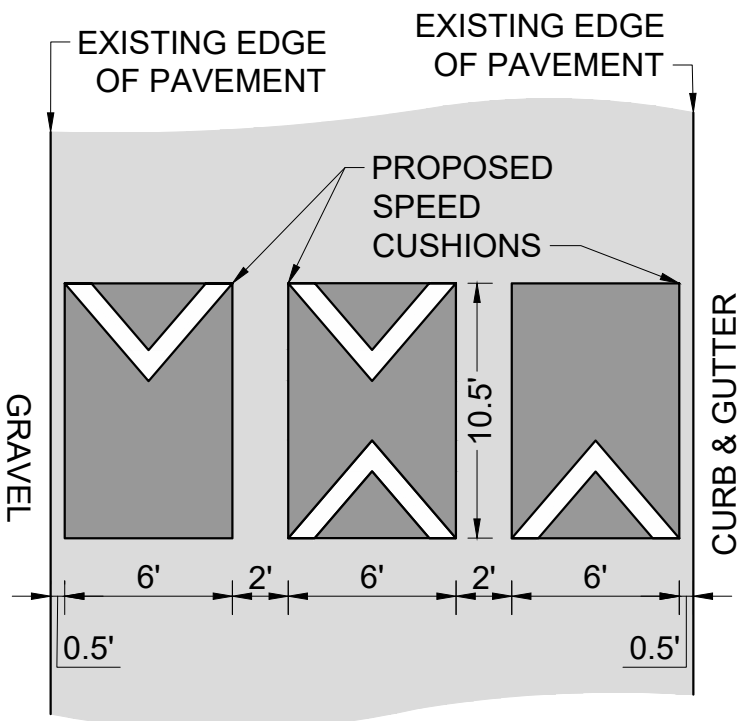

WINTHORNE DRIVE
TRAFFIC CALMING
NASHVILLE, TN

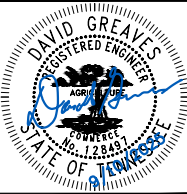

DESIGNED BY:	DJG
DRAWN BY:	HXW
CHECKED BY:	NDOT
DATE:	9/10/2025
KIMLEY-HORN PROJECT NO. 118900066	

DETAIL

SHEET NUMBER
04