


TEMPORARY FLUSH TRENCH REPAIR

STEP 1

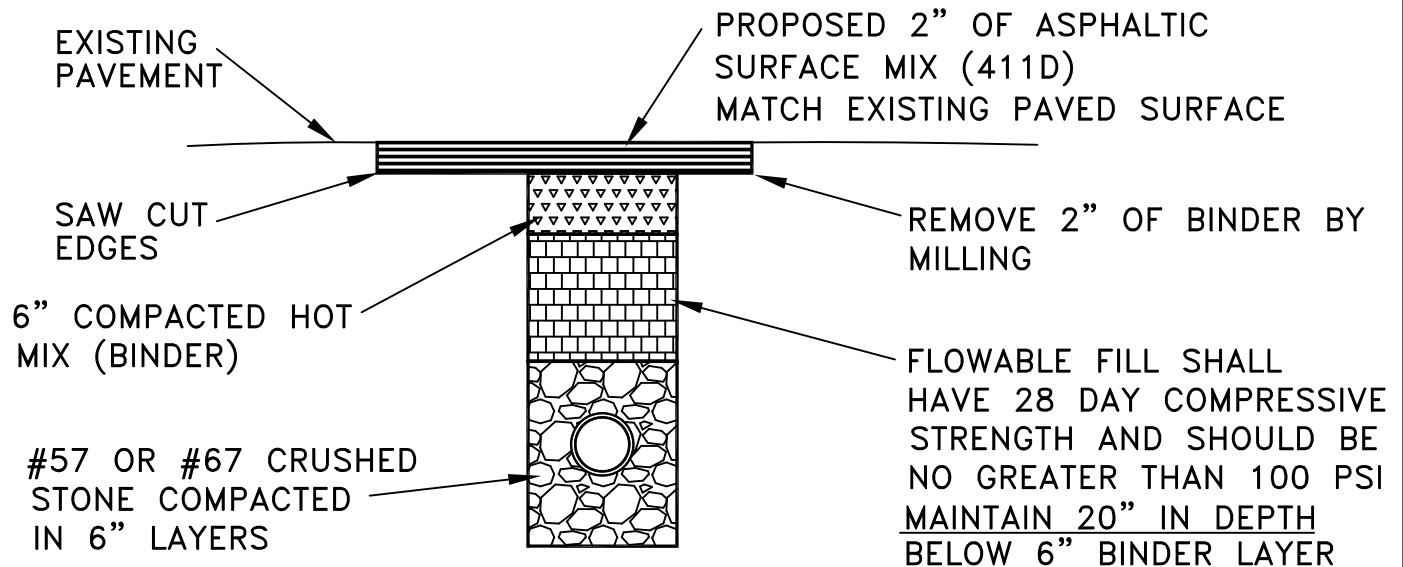

MILL AND REPLACE PAVEMENT TO MATCH EXISTING SURFACE

STEP 2

TRENCH REPAIR AND SURFACE REPLACEMENT

METRO PUBLIC WORKS: WATER MAINS WITH 36-INCHES COVER TO FINISH GRADE

NOT TO SCALE