


This document, together with the concepts and designs presented herein, as an instrument of service, is intended only for the specific purposes and client for which it was prepared. Reuse of and improper reliance on this document without written authorization and adaptation by Kimley-Horn and Associates, Inc. shall be without liability to Kimley-Horn and Associates, Inc.

ESTIMATED QUANTITIES	
SPEED CUSHIONS	
6' X 7' SPEED CUSHION WITH ONE ARROW	4
SIGNING	
W17-1 (VAR.) "SPEED CUSHION" SIGN (30" X 30")	4
W13-1P "20 M.P.H" SIGN (18" X 18")	4
NOTE: ALL LOCATIONS ARE REFERENCED FROM CENTERLINE OF DRIVEWAYS OR OTHER LANDMARKS TO THE CENTER OF SPEED CUSHIONS OR SIGNS.	

LEGEND	
	LIMITS OF TRAFFIC CALMING PROJECT
	SPEED CUSHIONS



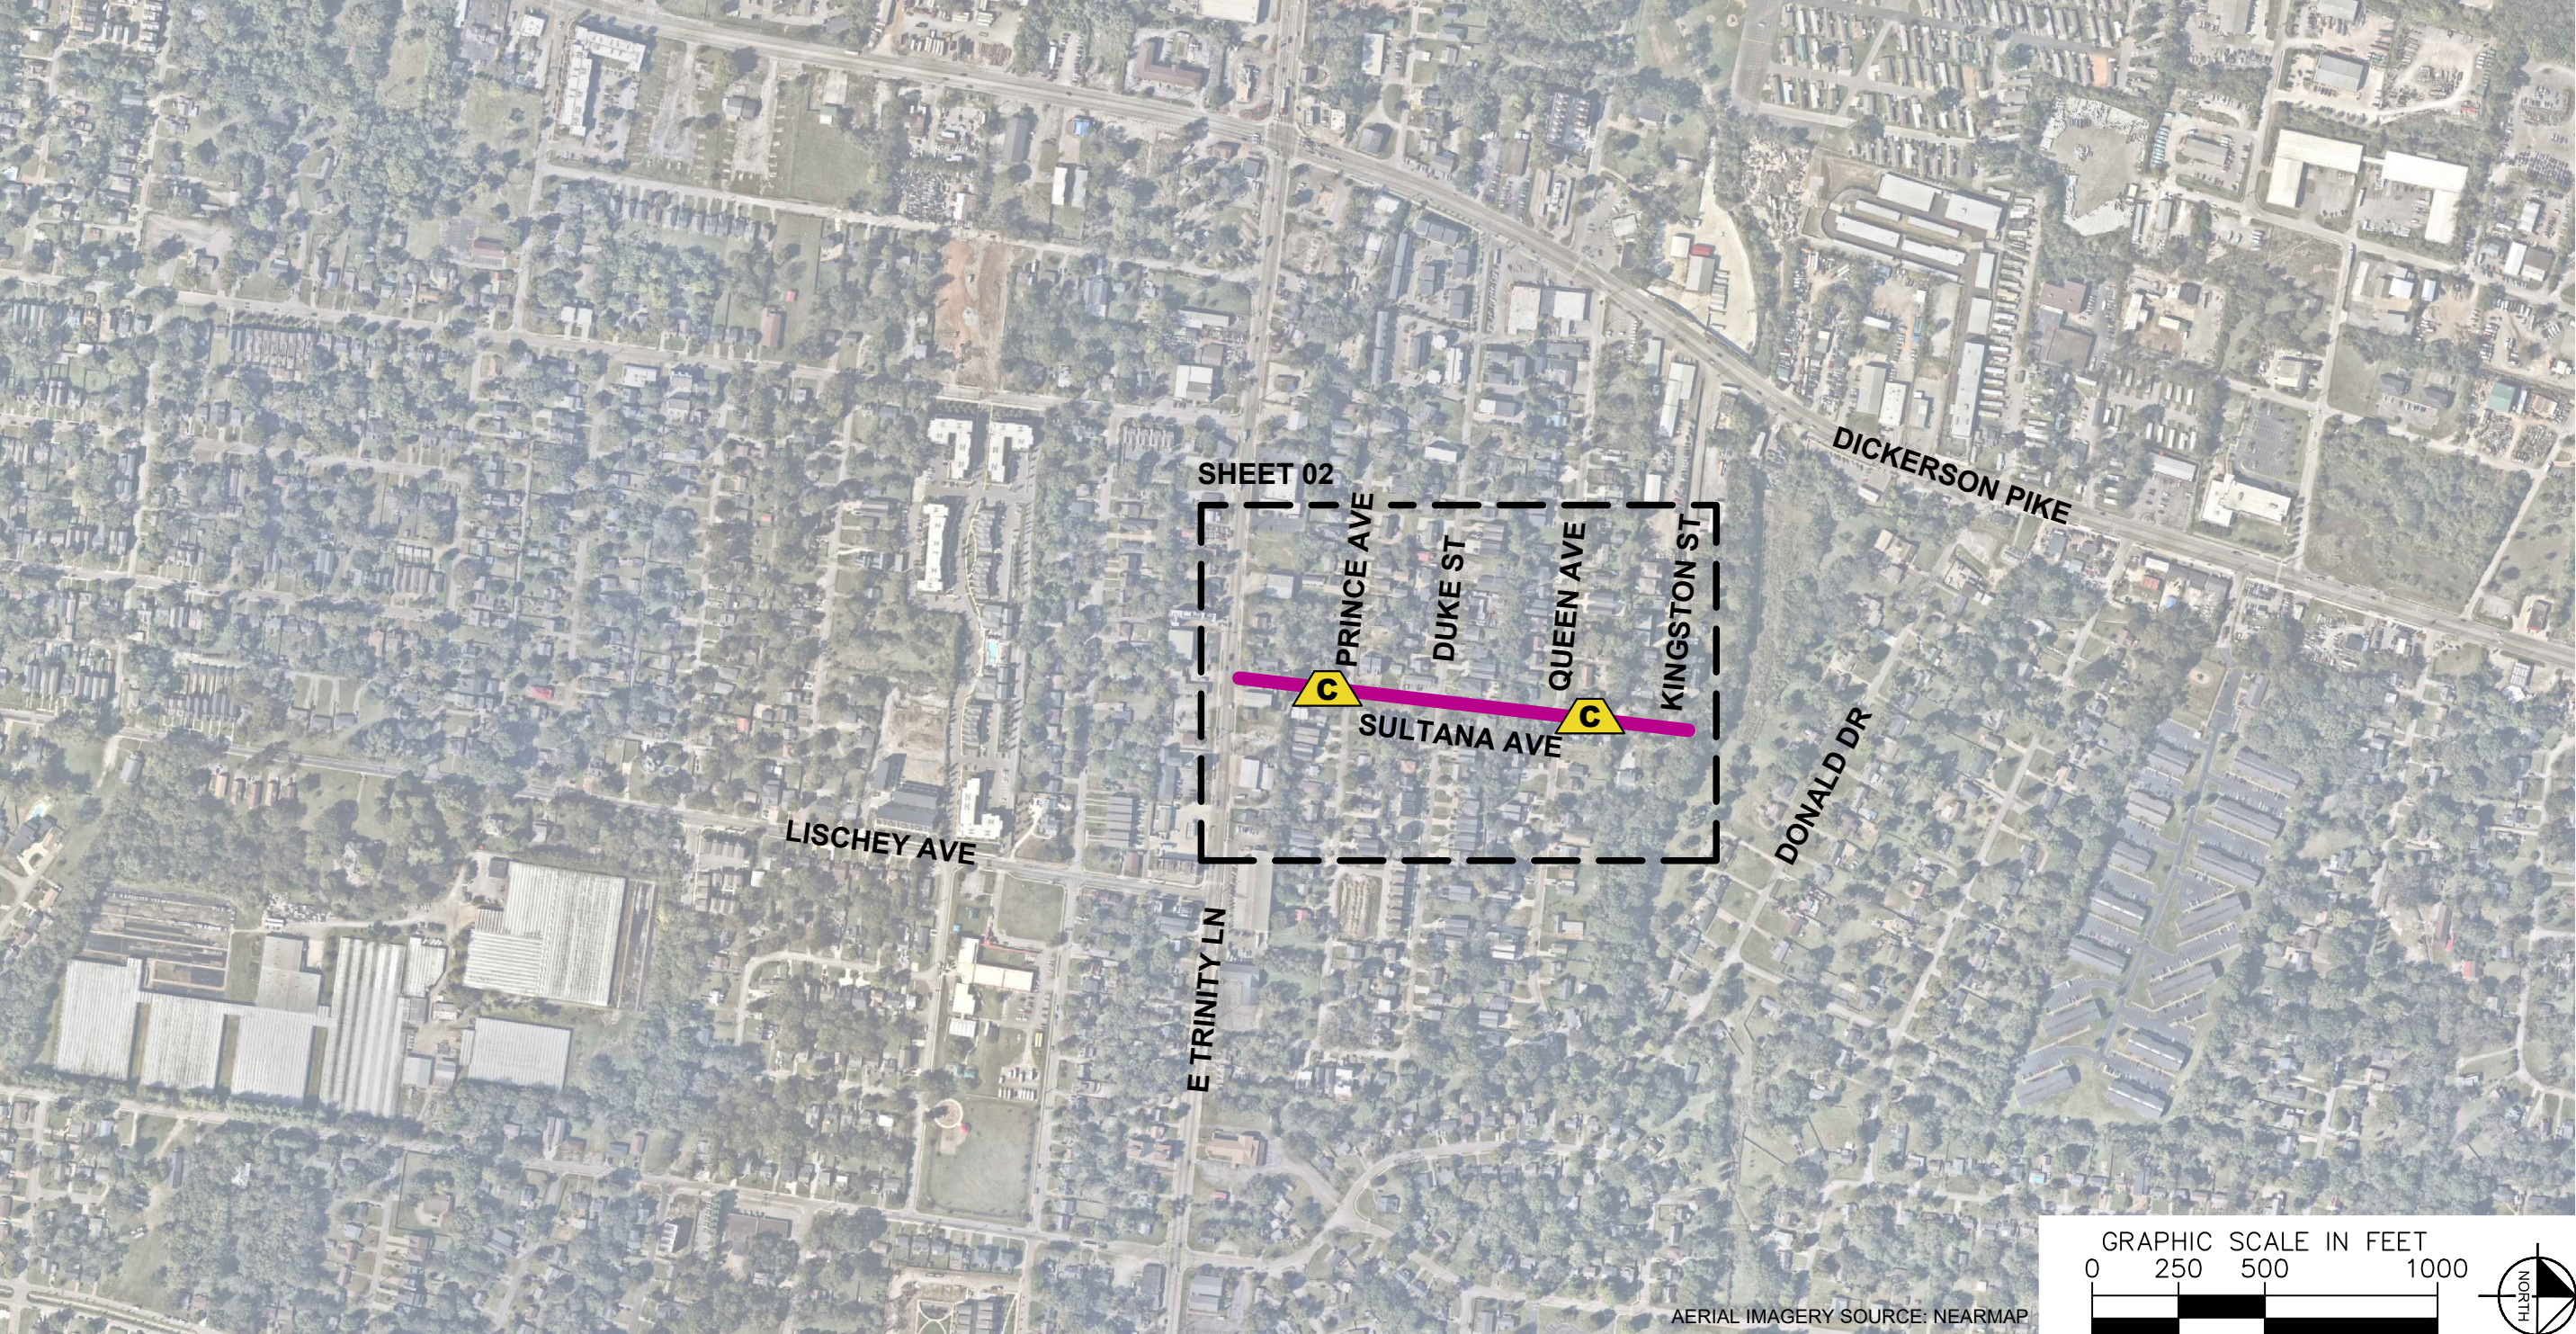

SULTANA AVE
TRAFFIC CALMING
NASHVILLE, TN



DESIGNED BY:	JLH
DRAWN BY:	KMZ
CHECKED BY:	NDOT
DATE:	1/5/2026
KIMLEY-HORN PROJECT NO.	118900066


KEY

SHEET NUMBER


01



SPEED CUSHIONS

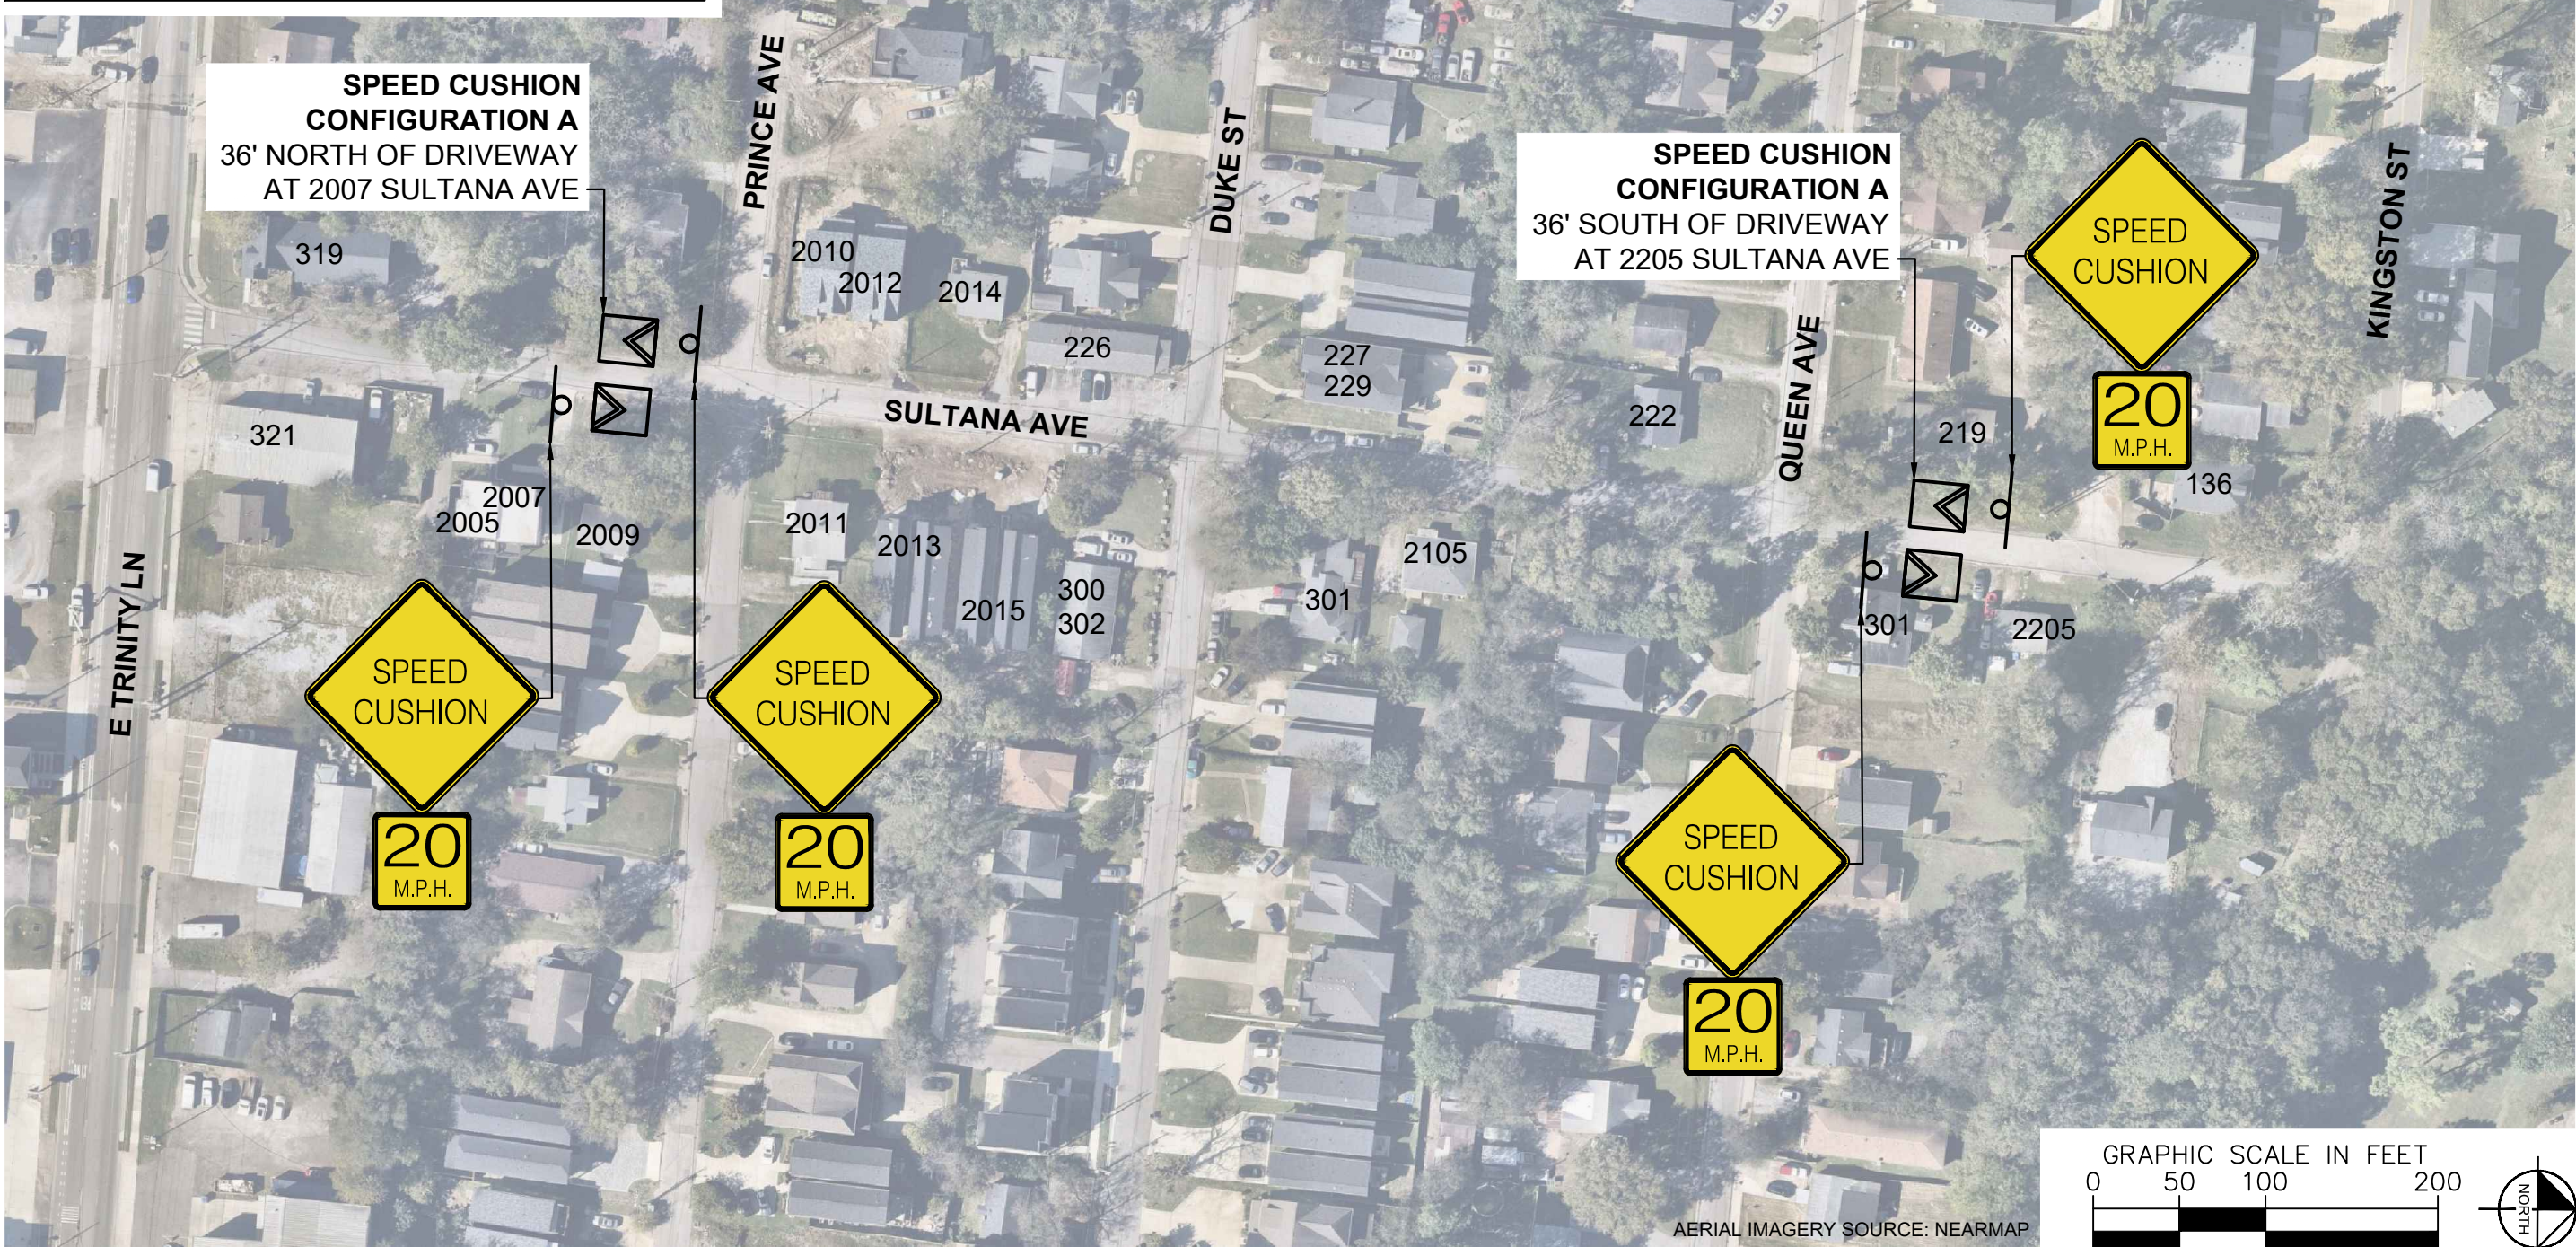

SULTANA AVE
TRAFFIC CALMING
NASHVILLE, TN

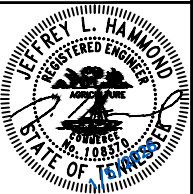

DESIGNED BY:	JLH
DRAWN BY:	KMZ
CHECKED BY:	NDOT
DATE:	1/5/2026
KIMLEY-HORN PROJECT NO. 118900066	


CONCEPT

SHEET NUMBER
02

This document, together with the concepts and designs presented herein, is intended only for the specific purpose and client for which it was prepared. Reuse of and improper reliance on this document without written authorization and adaptation by Kimley-Horn and Associates, Inc. shall be without liability to Kimley-Horn and Associates, Inc.

CONFIGURATION A

PAVEMENT WIDTH: 20'

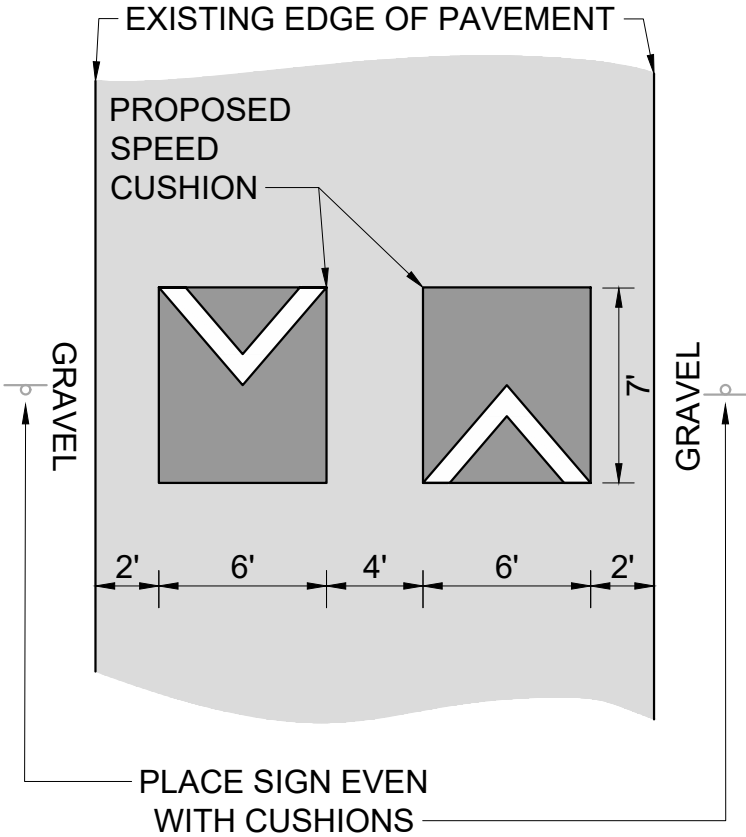

SULTANA AVE
TRAFFIC CALMING
NASHVILLE, TN



DESIGNED BY:	JLH
DRAWN BY:	KMZ
CHECKED BY:	NDOT
DATE:	1/5/2026
KIMLEY-HORN PROJECT NO. 118900066	

DETAIL

SHEET NUMBER
03