



This document, together with the concepts and designs presented herein, is intended only for the specific purposes and client for which it was prepared. Reuse of and improper reliance on this document without written authorization and adaptation by Kimley-Horn and Associates, Inc. shall be without liability to Kimley-Horn and Associates, Inc.

ESTIMATED QUANTITIES	
SPEED CUSHIONS	
6' X 10.5' SPEED CUSHION WITH ONE ARROW	10
SIGNING	
W17-1 (VAR.) "SPEED CUSHION" SIGN (30" X 30")	4
W17-1 (VAR.) "SPEED CUSHIONS AHEAD" SIGN (30" X 30")	2
W13-1P "20 M.P.H" SIGN (18" X 18")	6
W3-1 "STOP AHEAD" SIGN (30" X 30")	1
RADAR FEEDBACK SIGN	3
SIGN (REMOVED)	1
PAVEMENT MARKINGS AND DELINEATORS	
4" WHITE FLEXIBLE DELINEATORS	19
4" DOUBLE SOLID WHITE LINE (LF)	176
4" SINGLE SOLID WHITE LINE (LF)	5965
6" SOLID WHITE LINE (LF)	186
NOTE: ALL LOCATIONS ARE REFERENCED FROM CENTERLINE OF DRIVEWAYS OR OTHER LANDMARKS TO THE CENTER OF SPEED CUSHIONS OR SIGNS.	

LEGEND	
	LIMITS OF TRAFFIC CALMING PROJECT
	SPEED CUSHIONS
	RADAR FEEDBACK SIGN
	BULB-OUTS

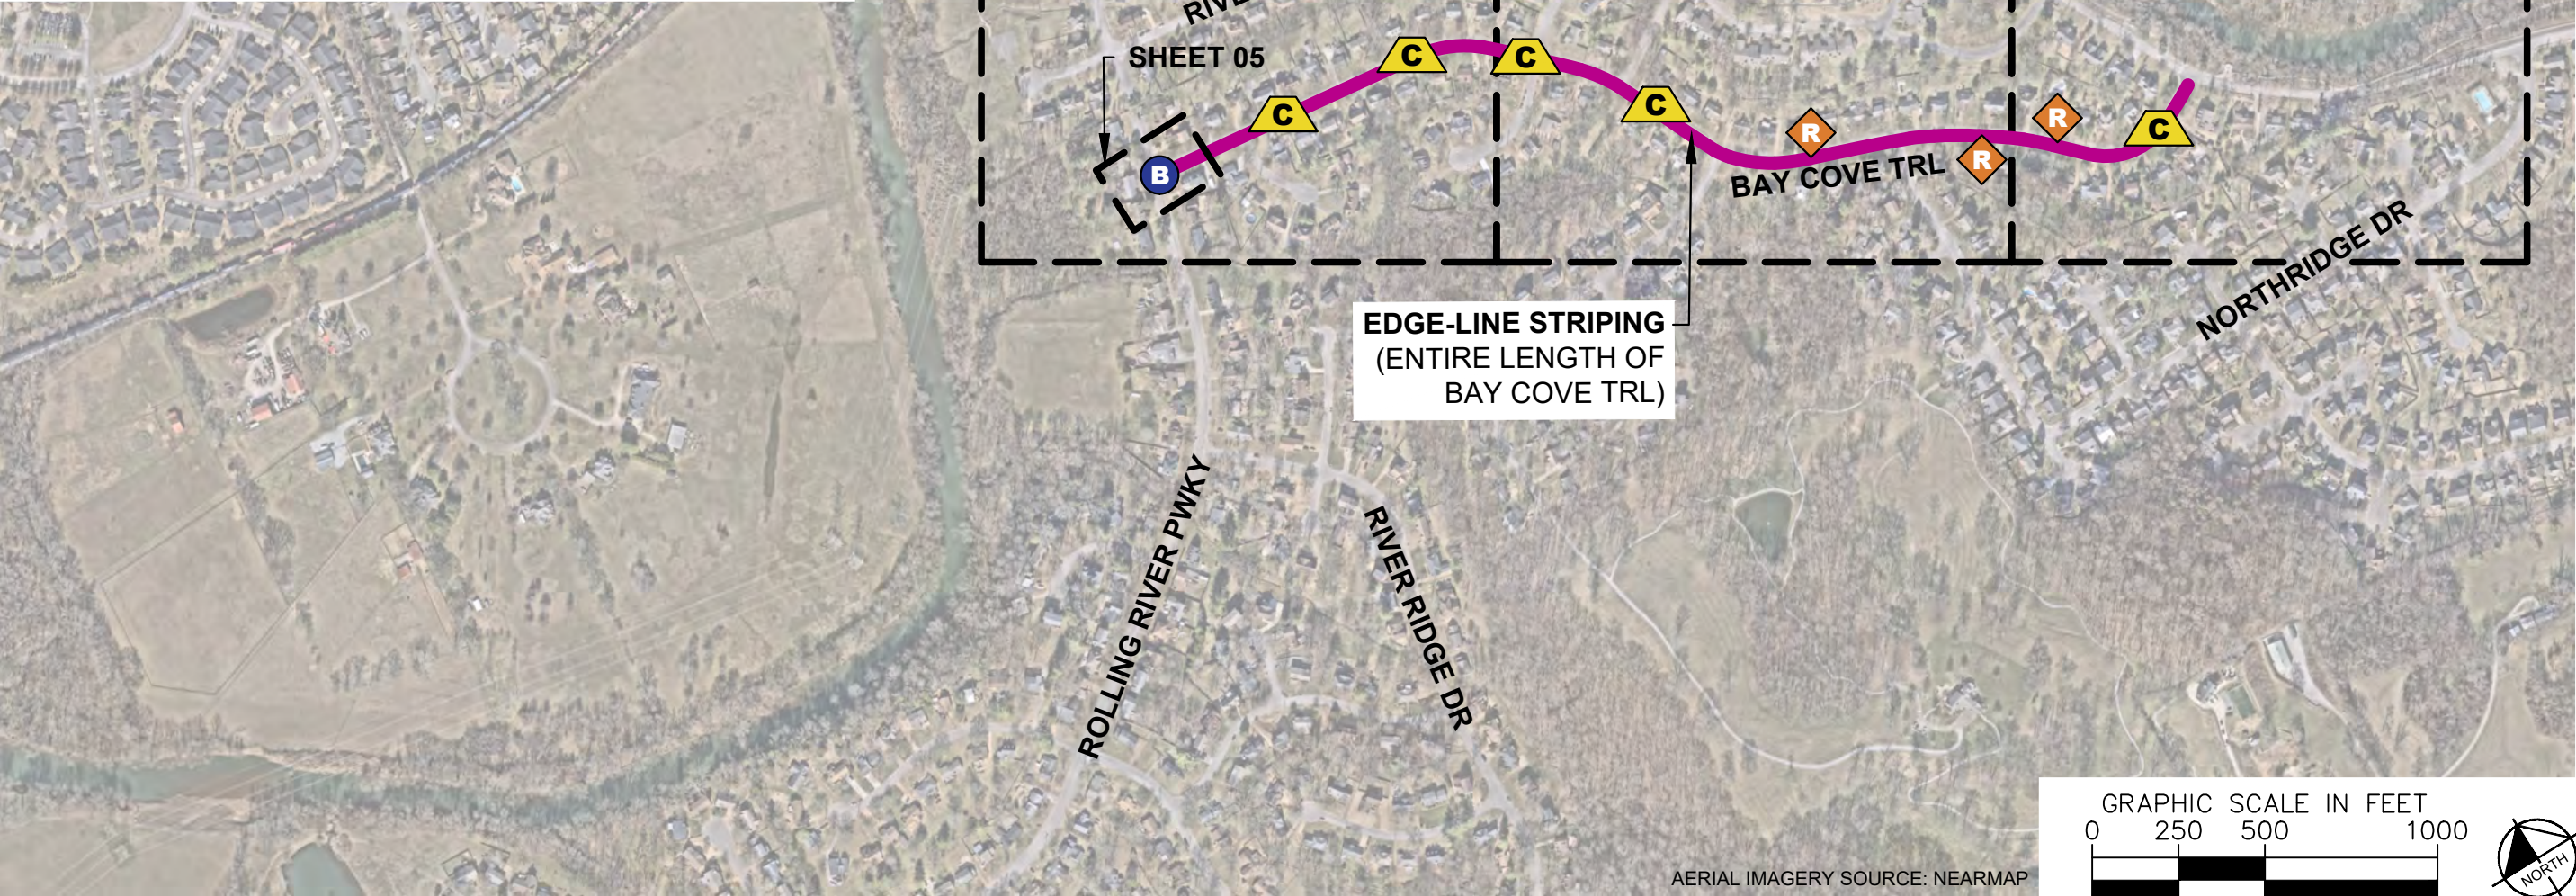

BAY COVE TRAIL
TRAFFIC CALMING
NASHVILLE, TN

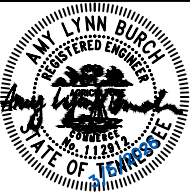

DESIGNED BY:	ALB
DRAWN BY:	HXW
CHECKED BY:	NDOT
DATE:	3/5/2026
KIMLEY-HORN PROJECT NO. 118900066	

KEY

SHEET NUMBER
01

SPEED CUSHIONS



BAY COVE TRAIL
TRAFFIC CALMING
NASHVILLE, TN

DESIGNED BY:	ALB
DRAWN BY:	HXW
CHECKED BY:	NDOT
DATE:	3/5/2026
KIMLEY-HORN PROJECT NO.	118900066

CONCEPT



SHEET NUMBER
02

This document, together with the concepts and designs presented herein, is intended only for the specific purposes and client for which it was prepared. Reuse of and improper reliance on this document without written authorization and adaptation by Kimley-Horn and Associates, Inc. shall be without liability to Kimley-Horn and Associates, Inc.

SPEED CUSHIONS




RADAR FEEDBACK SIGN

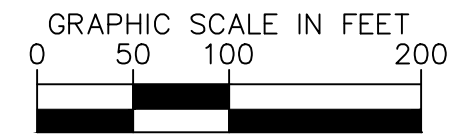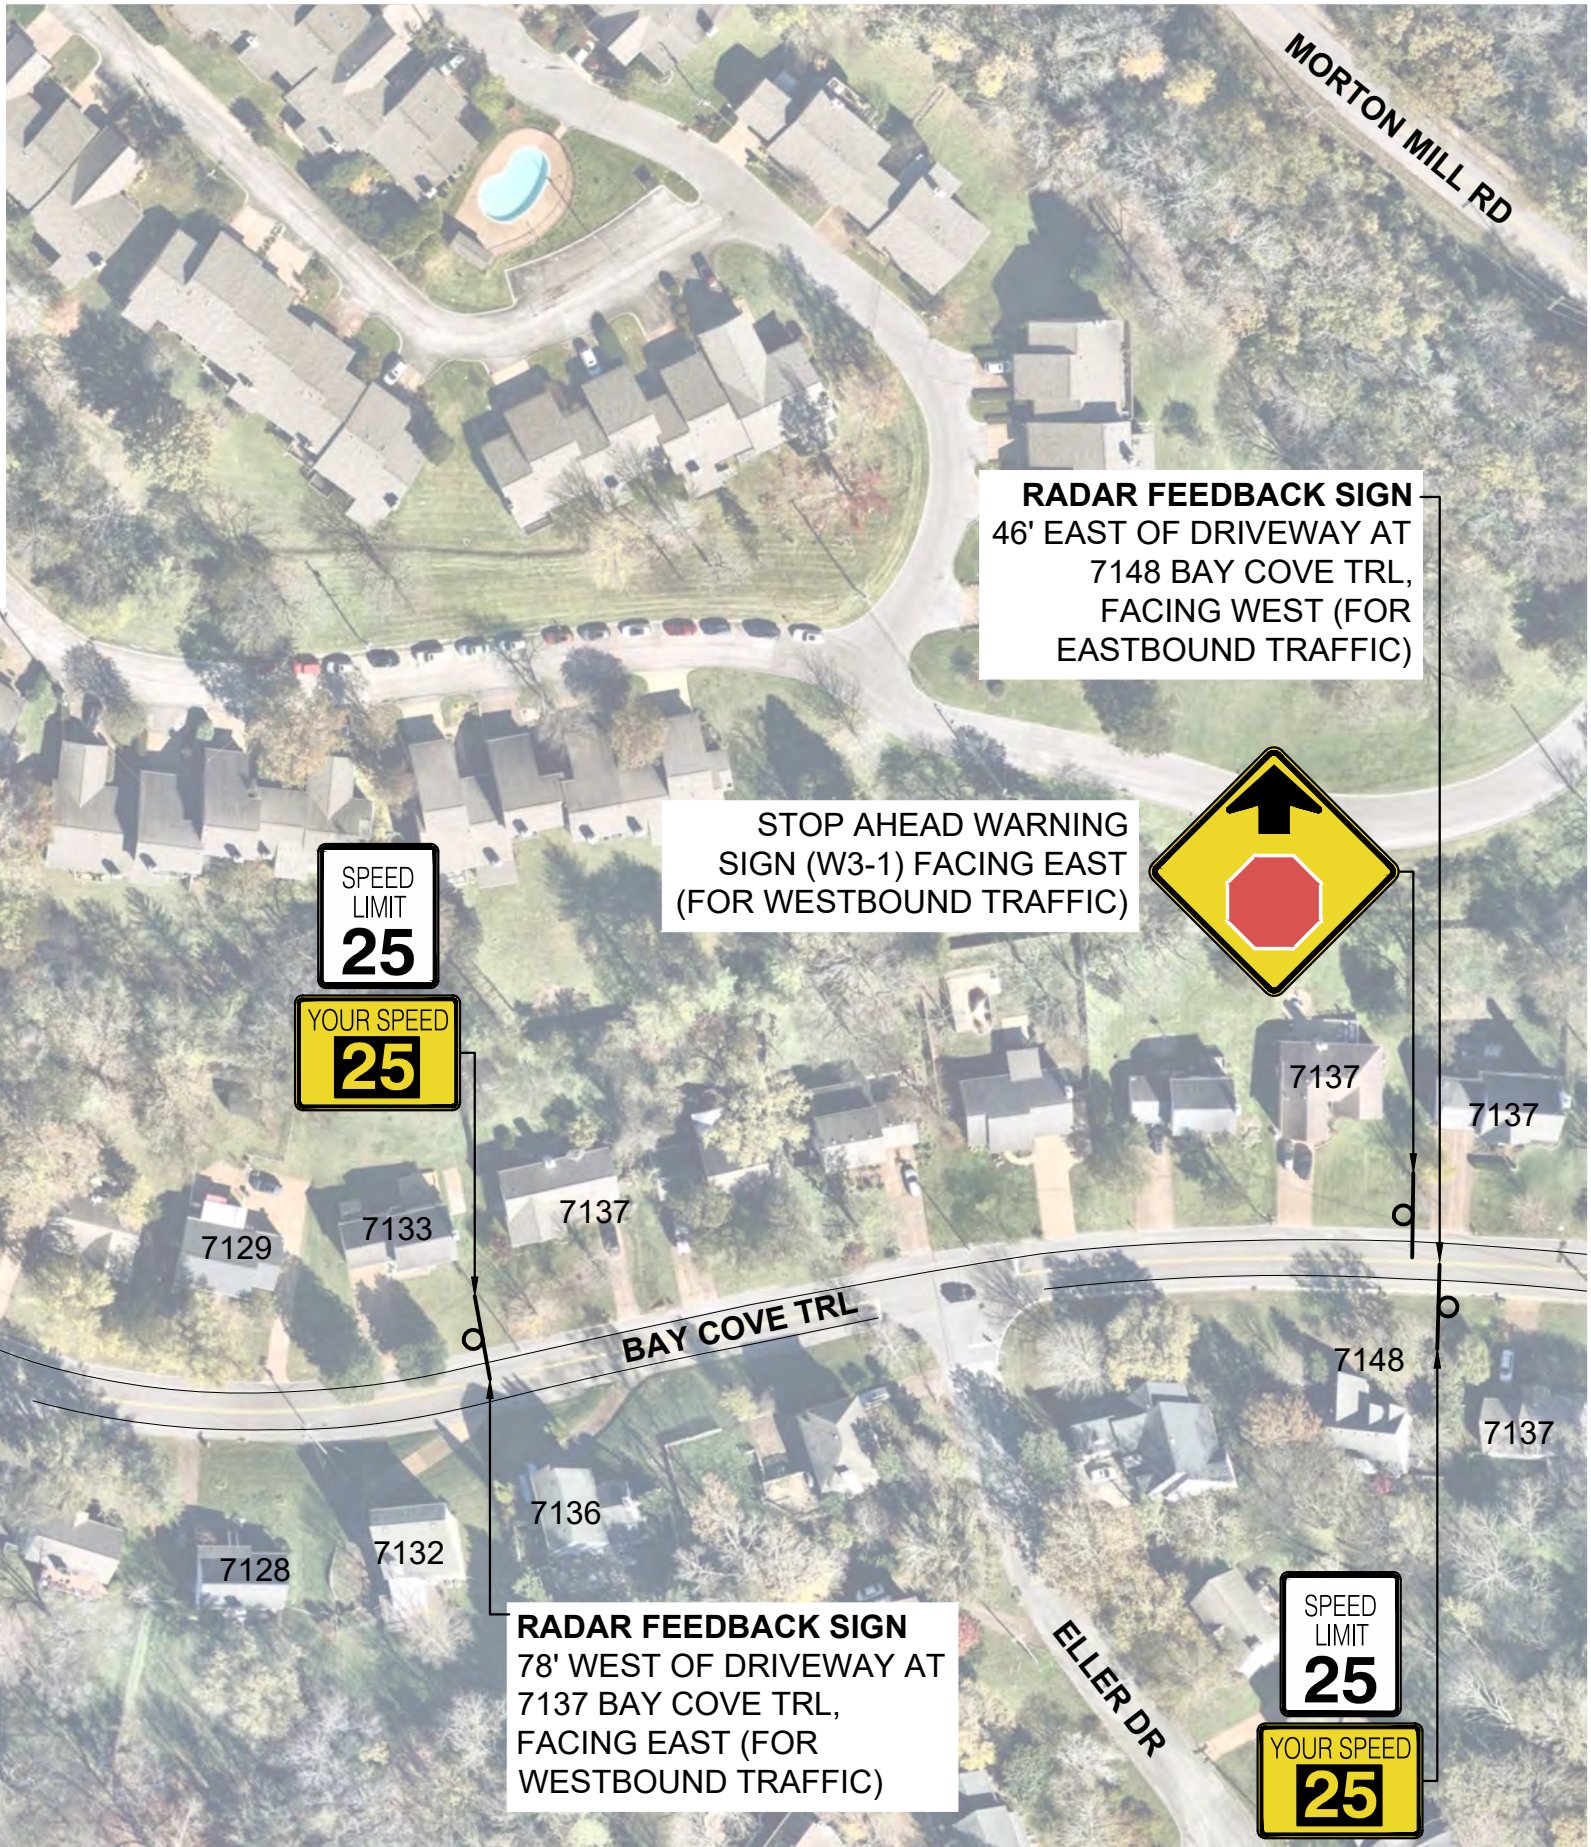

NDOT

BAY COVE TRAIL
TRAFFIC CALMING
NASHVILLE, TN

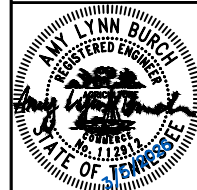

DESIGNED BY: ALB
DRAWN BY: HXW
CHECKED BY: NDOT
DATE: 3/5/2026
KIMLEY-HORN PROJECT NO. 118900066


CONCEPT
SHEET NUMBER
03

This document, together with the concepts and designs presented herein, is intended only for the specific purpose and client for which it was prepared. Reuse of any portion of this document without written authorization and adaptation by Kimley-Horn and Associates, Inc. shall be without liability to Kimley-Horn and Associates, Inc.


SPEED CUSHIONS



RADAR FEEDBACK SIGN

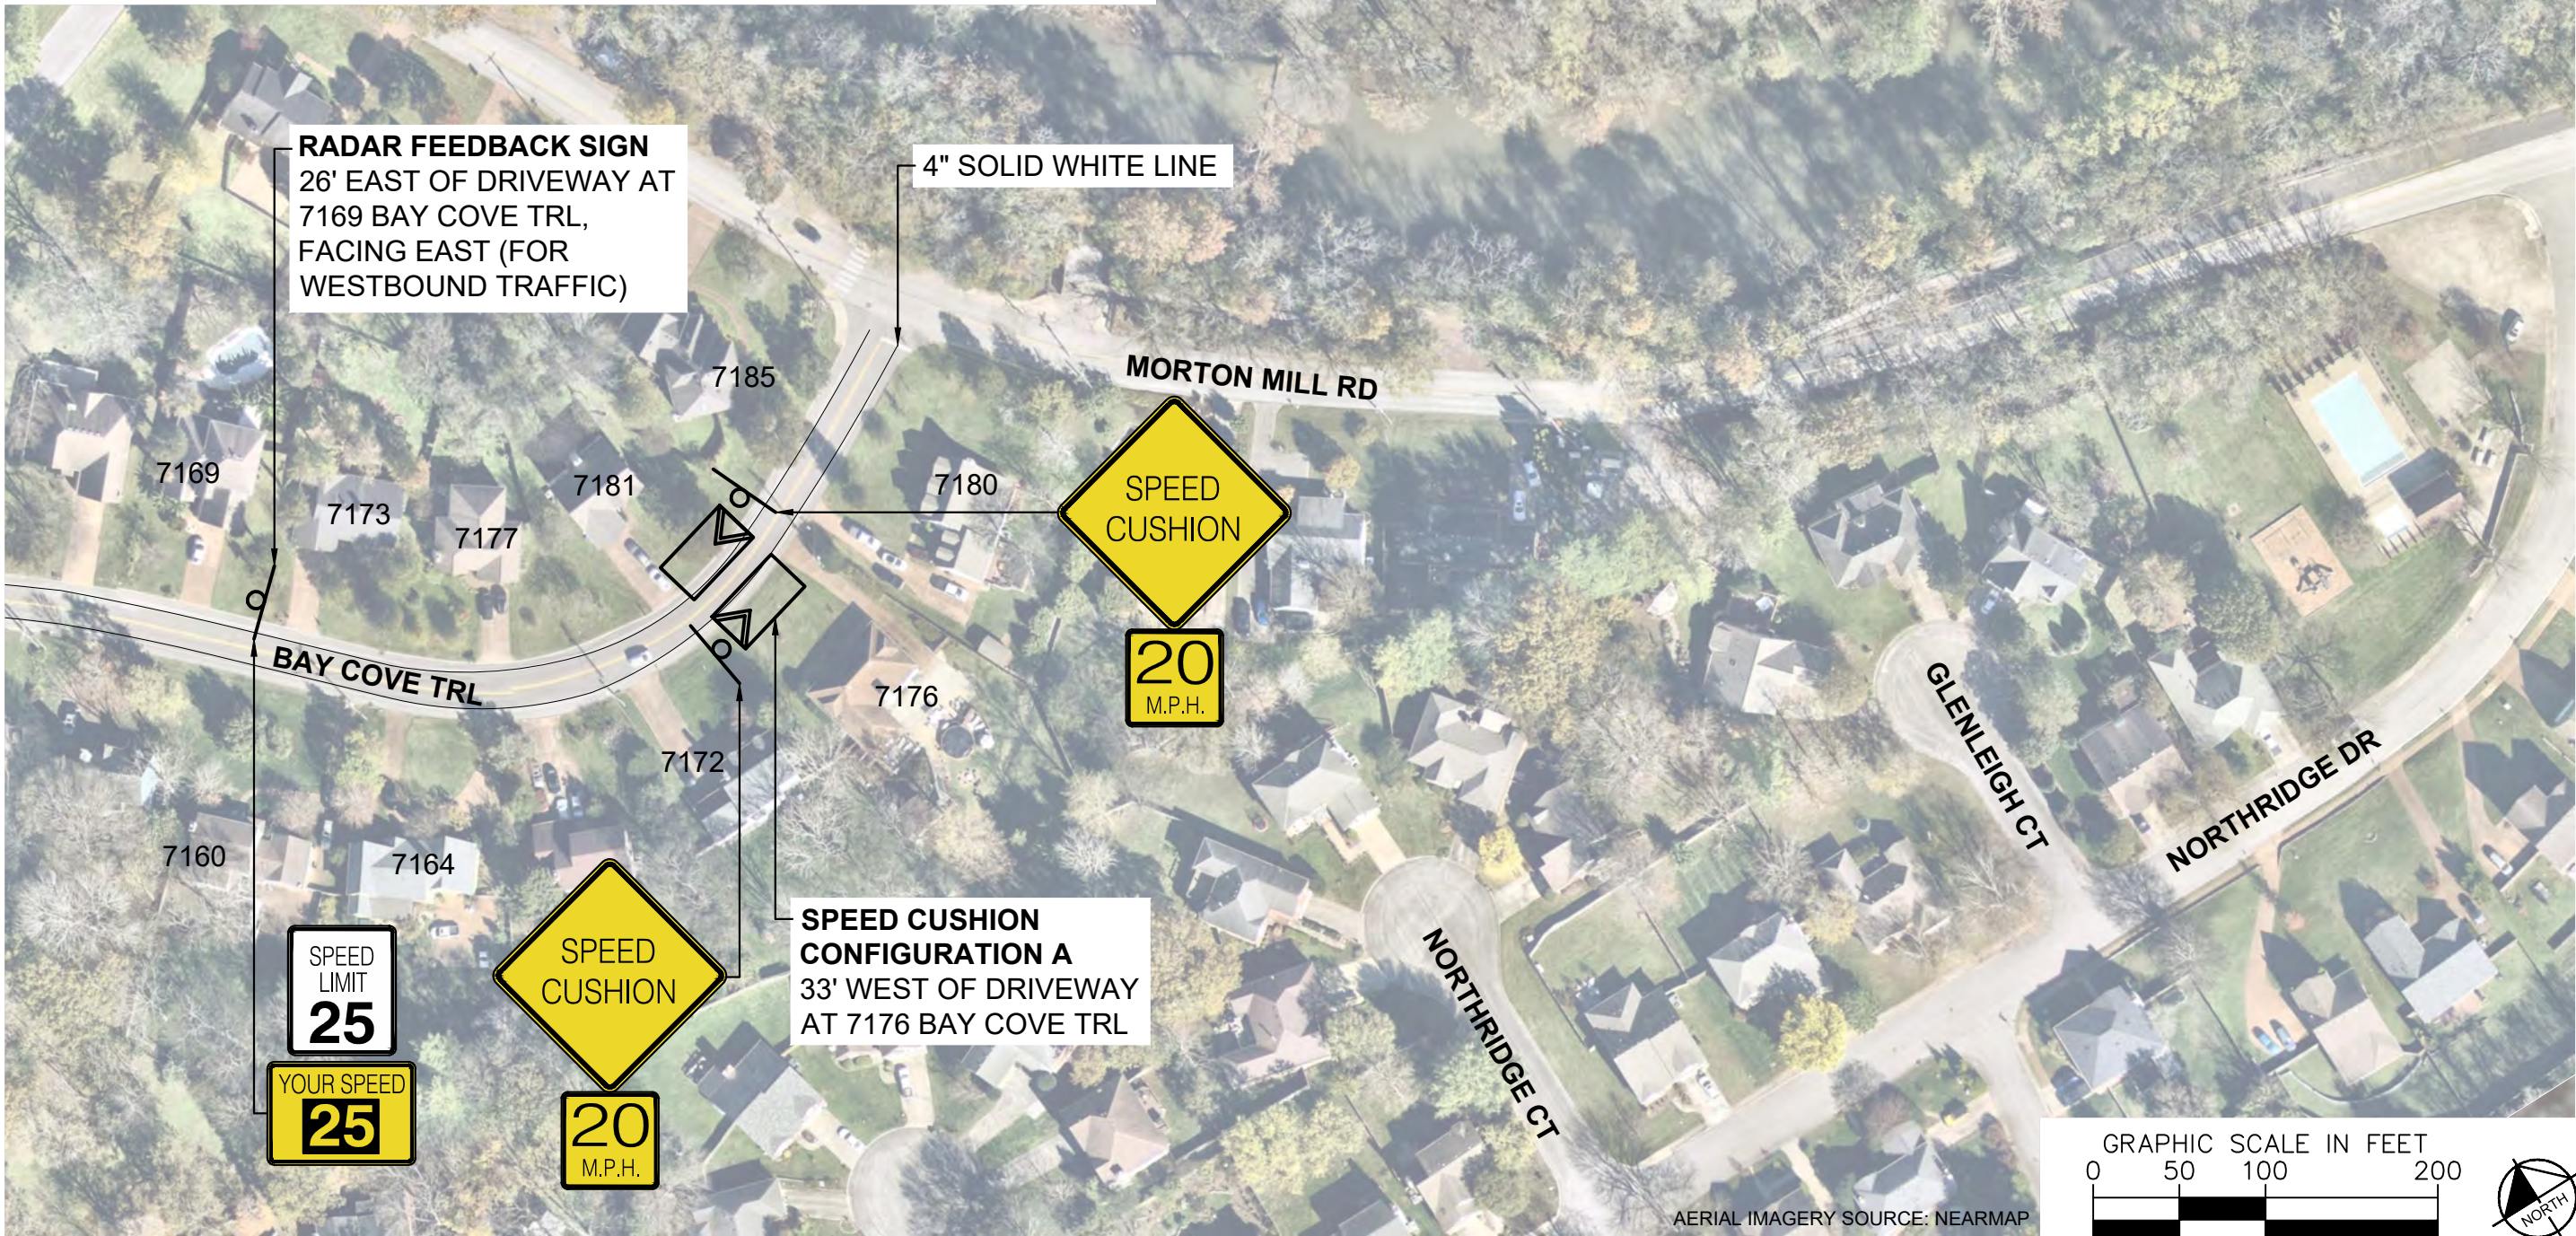


**BAY COVE TRAIL
TRAFFIC CALMING**
NASHVILLE, TN

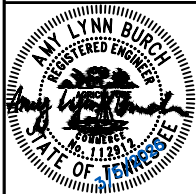


DESIGNED BY:	ALB
DRAWN BY:	HXW
CHECKED BY:	NDOT
DATE:	3/5/2026
KIMLEY-HORN PROJECT NO. 118900066	

CONCEPT
SHEET NUMBER
04

This document, together with the concepts and designs presented herein, is intended only for the specific purposes and client for which it was prepared. Reuse of and improper reliance on this document without written authorization and adaptation by Kimley-Horn and Associates, Inc. shall be without liability to Kimley-Horn and Associates, Inc.

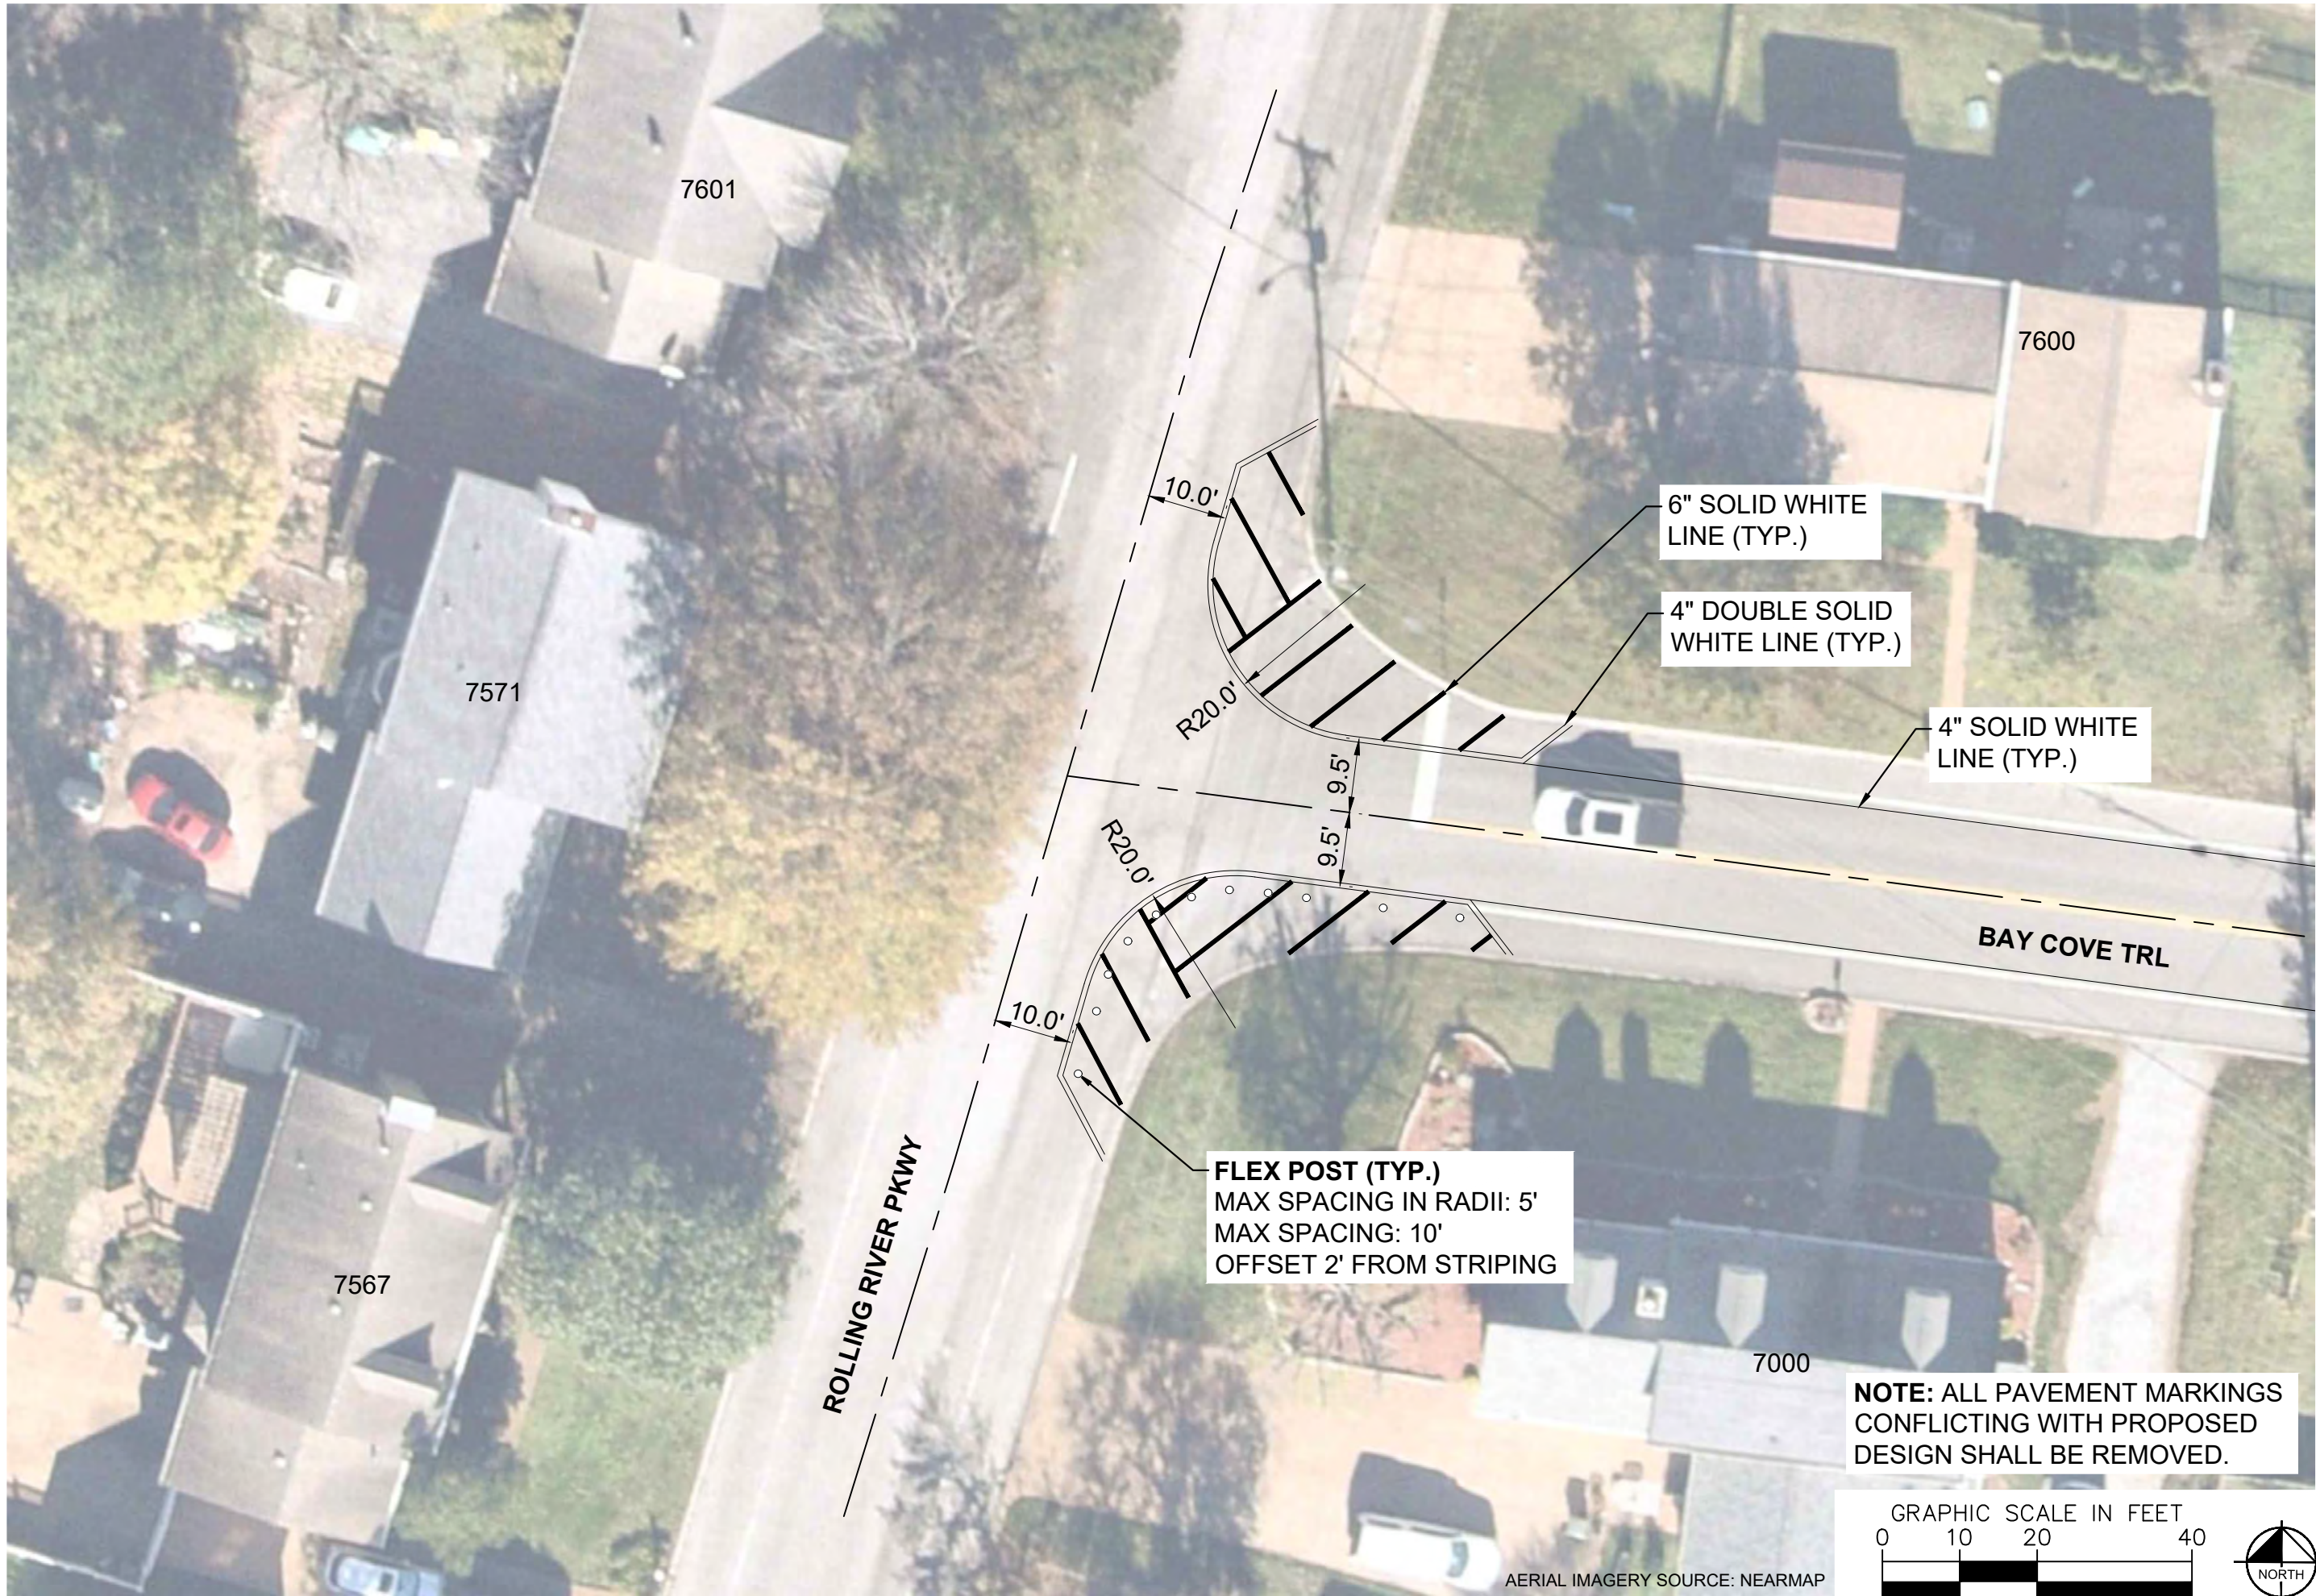

BAY COVE TRAIL
TRAFFIC CALMING
NASHVILLE, TN

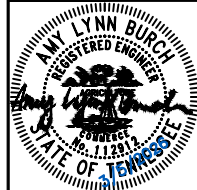

DESIGNED BY:	ALB
DRAWN BY:	HXW
CHECKED BY:	NDOT
DATE:	3/5/2026
KIMLEY-HORN PROJECT NO. 118900066	


CONCEPT

SHEET NUMBER
05

This document, together with the concepts and designs presented herein, is intended only for the specific purpose and client for which it was prepared. Reuse of and improper reliance on this document without written authorization and adaptation by Kimley-Horn and Associates, Inc. shall be without liability to Kimley-Horn and Associates, Inc.


CONFIGURATION A

PAVEMENT WIDTH: 31'

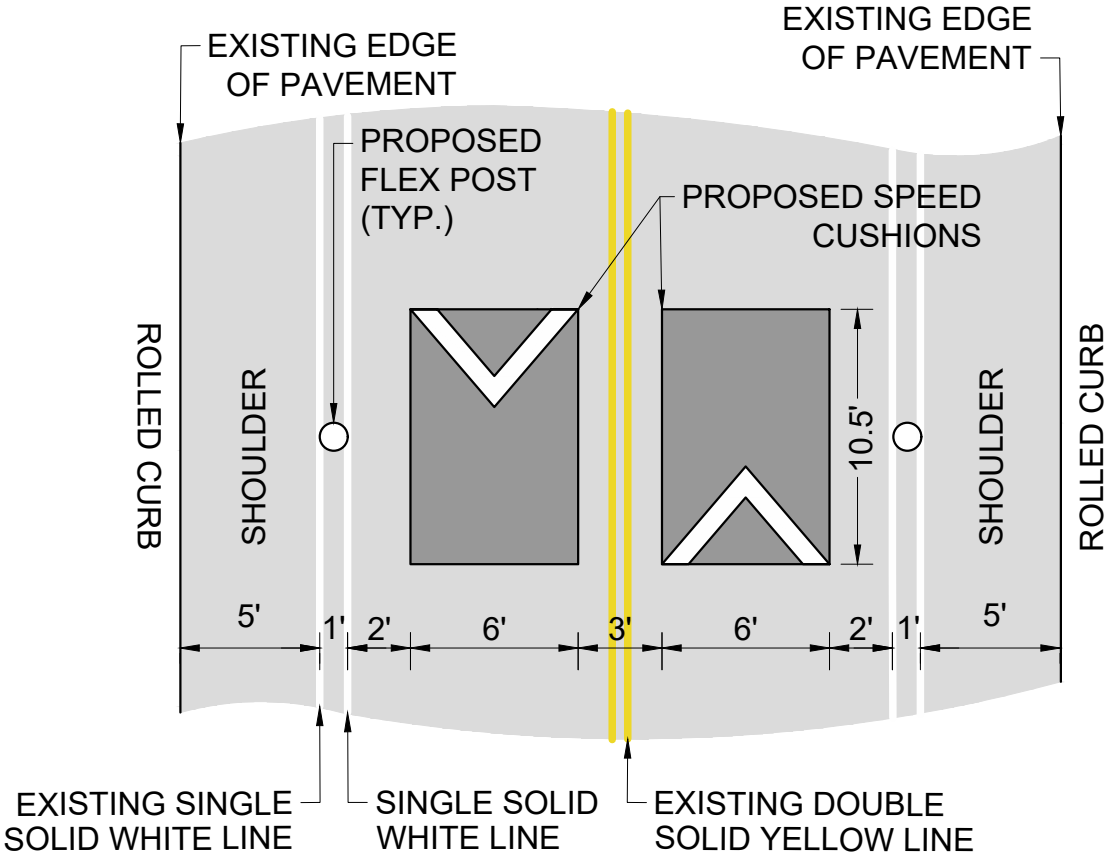

DETAIL 01

FLEX POST PLACEMENT IN BULB-OUTS

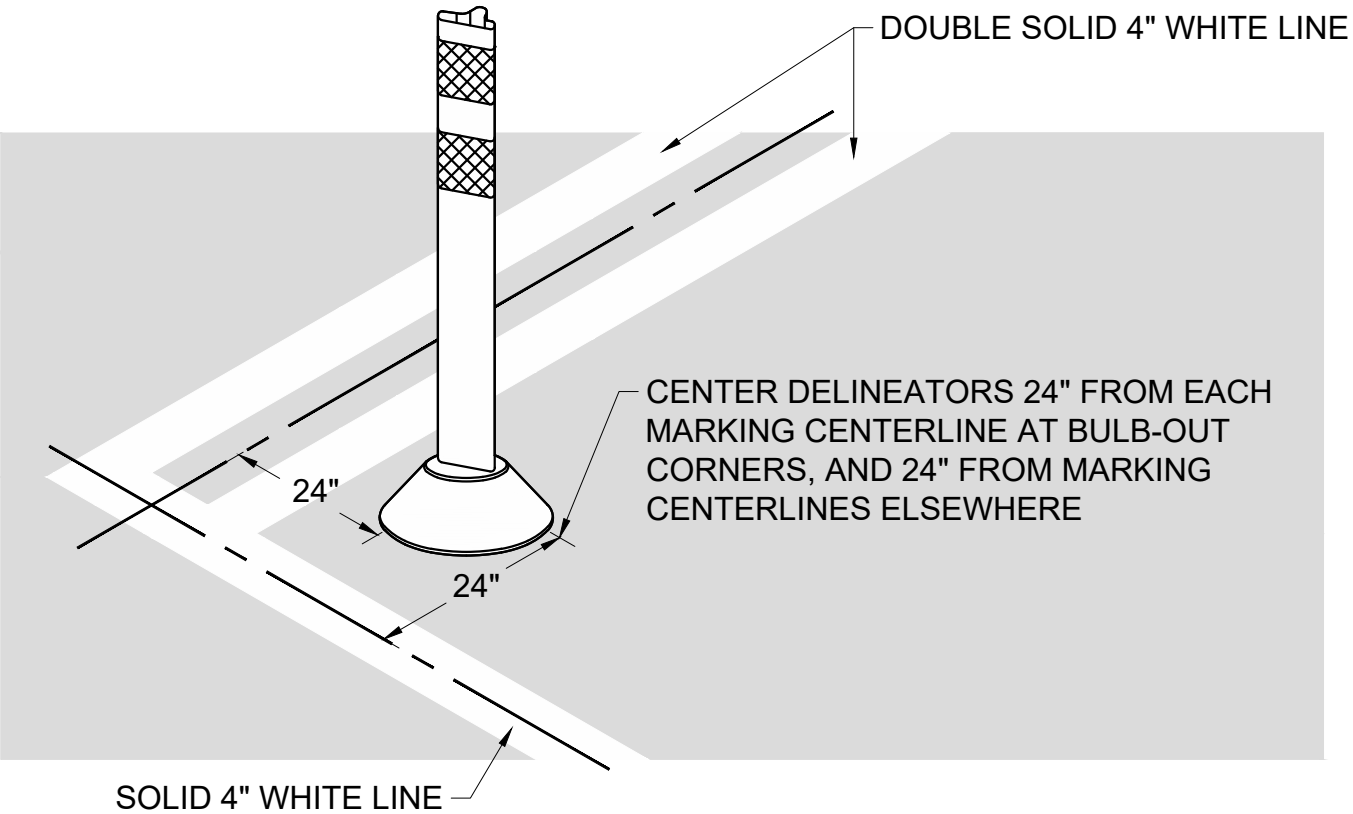

BAY COVE TRAIL
TRAFFIC CALMING
NASHVILLE, TN



DESIGNED BY:	ALB
DRAWN BY:	HXW
CHECKED BY:	NDOT
DATE:	3/5/2026
KIMLEY-HORN PROJECT NO. 118900066	

DETAIL

SHEET NUMBER
06