



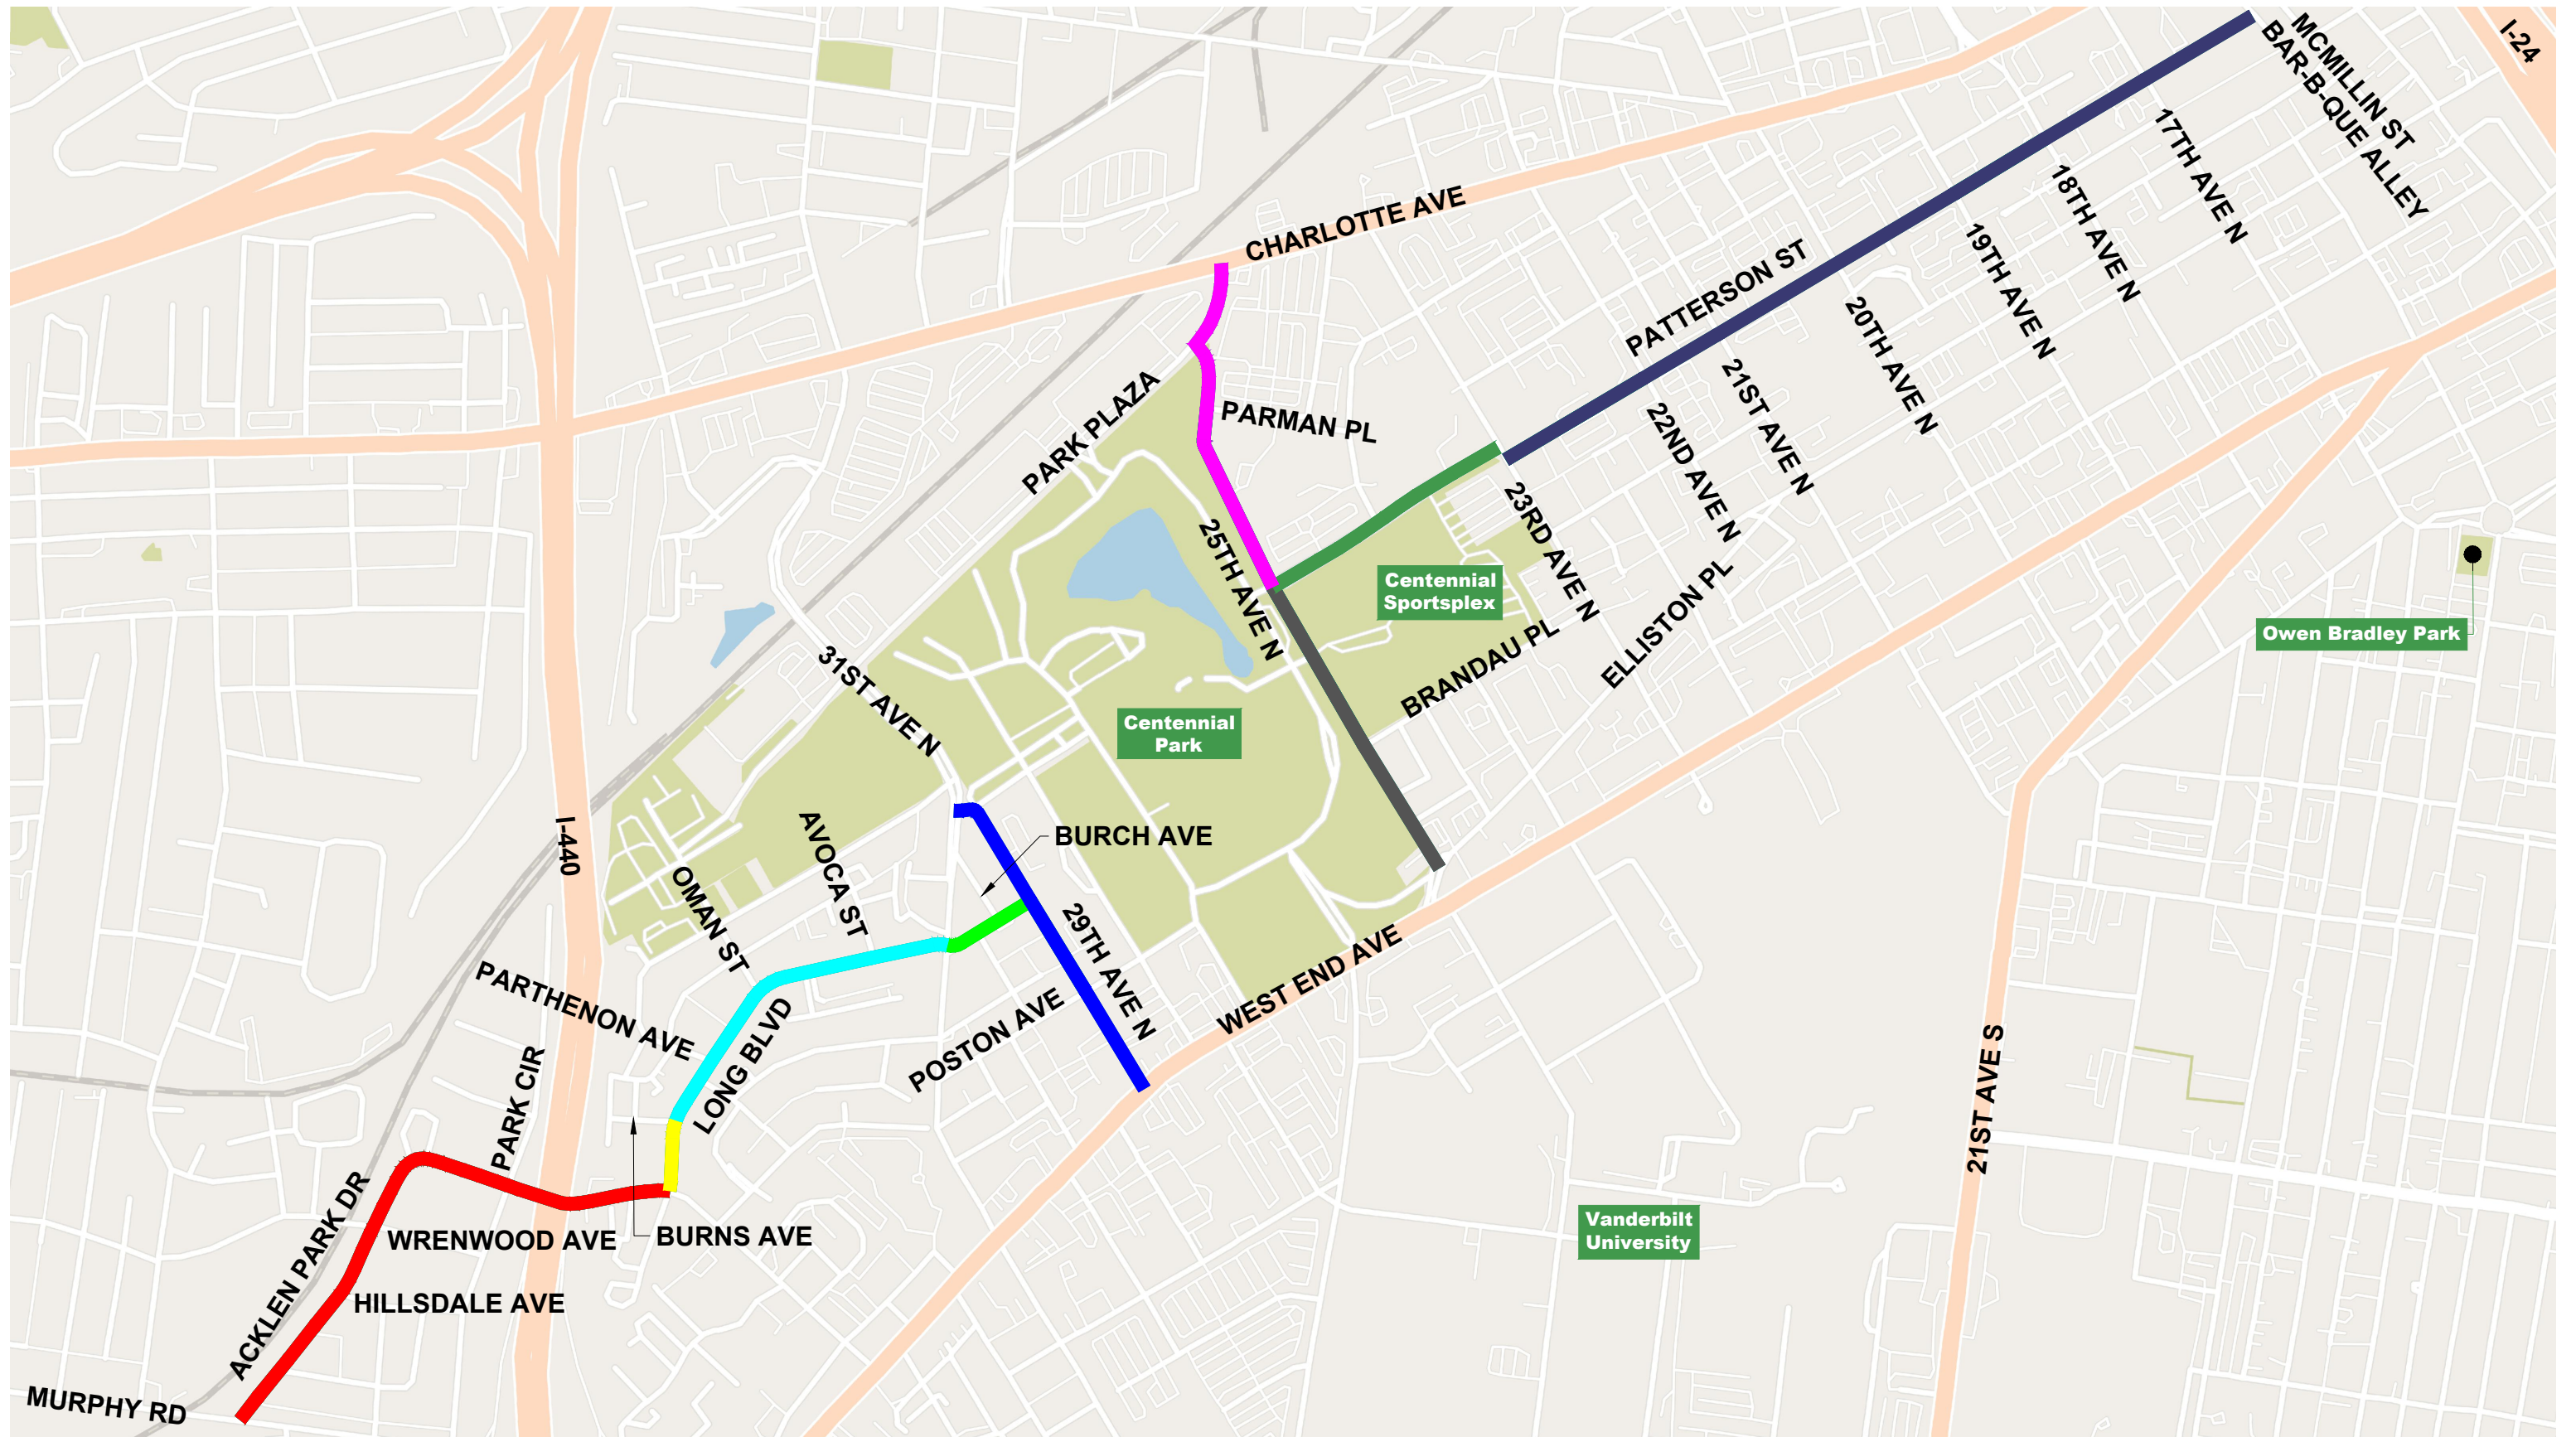

# ATHENA BIKEWAYS

## PROJECT EXTENTS MAP


FEBRUARY 14, 2025

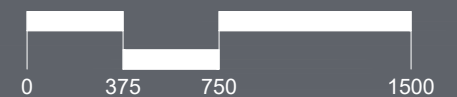


TYPICAL SECTION: ACKLEN PARK DRIVE  
FROM MURPHY RD TO LONG BLVD



TYPICAL SECTION: LONG BLVD FROM  
ACKLEN PARK DRIVE TO BURNS AVE

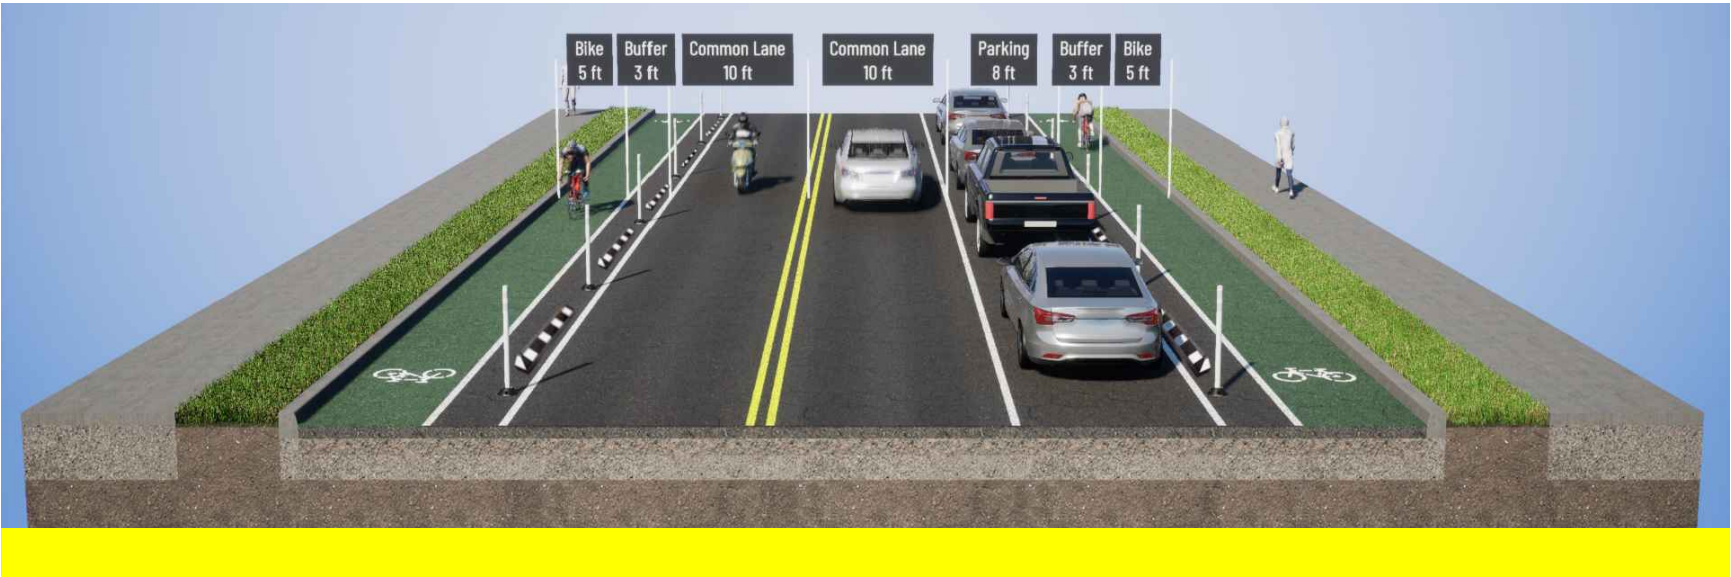


TYPICAL SECTION: LONG BLVD FROM  
BURNS AVE CIRCLE TO 31ST AVE N

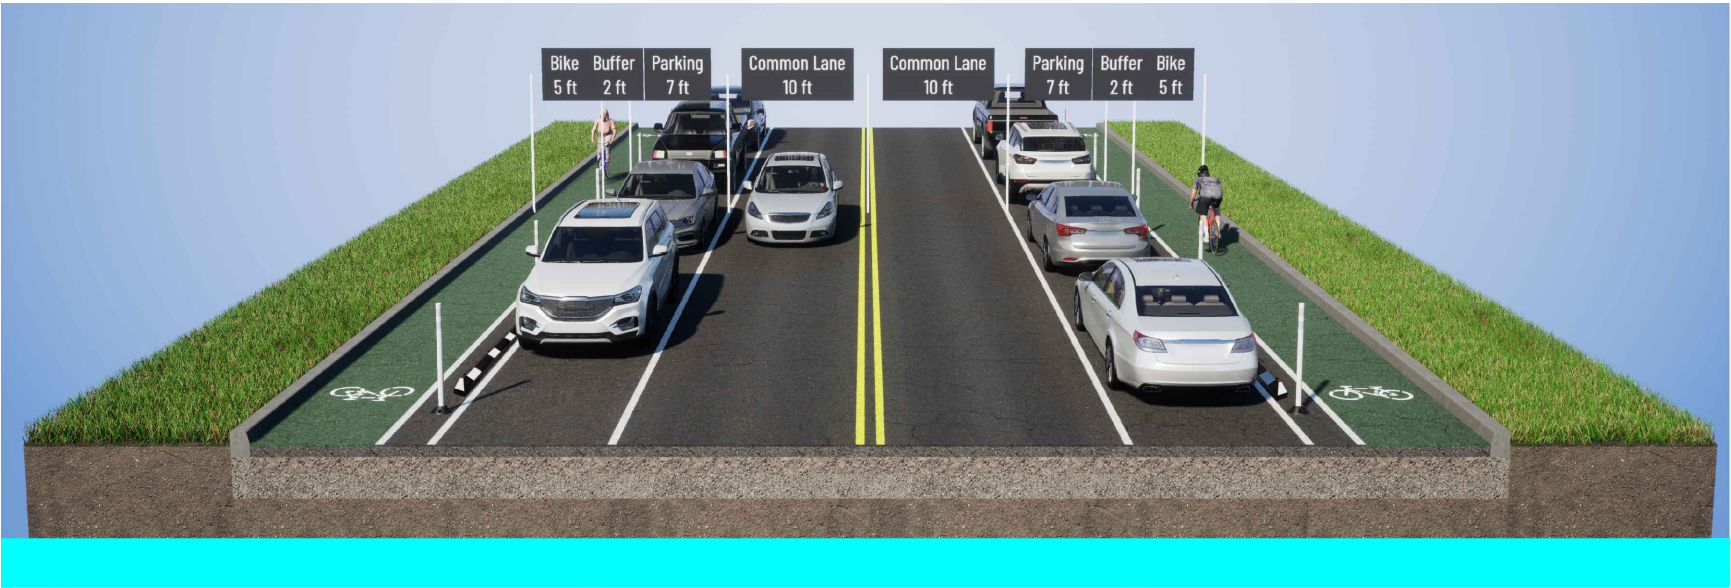


**TYPICAL SECTION:** BURCH AVE FROM 31ST AVE N TO 29TH AVE N




**TYPICAL SECTION:** 29TH AVE N FROM WEST END AVE TO 31ST AVE N

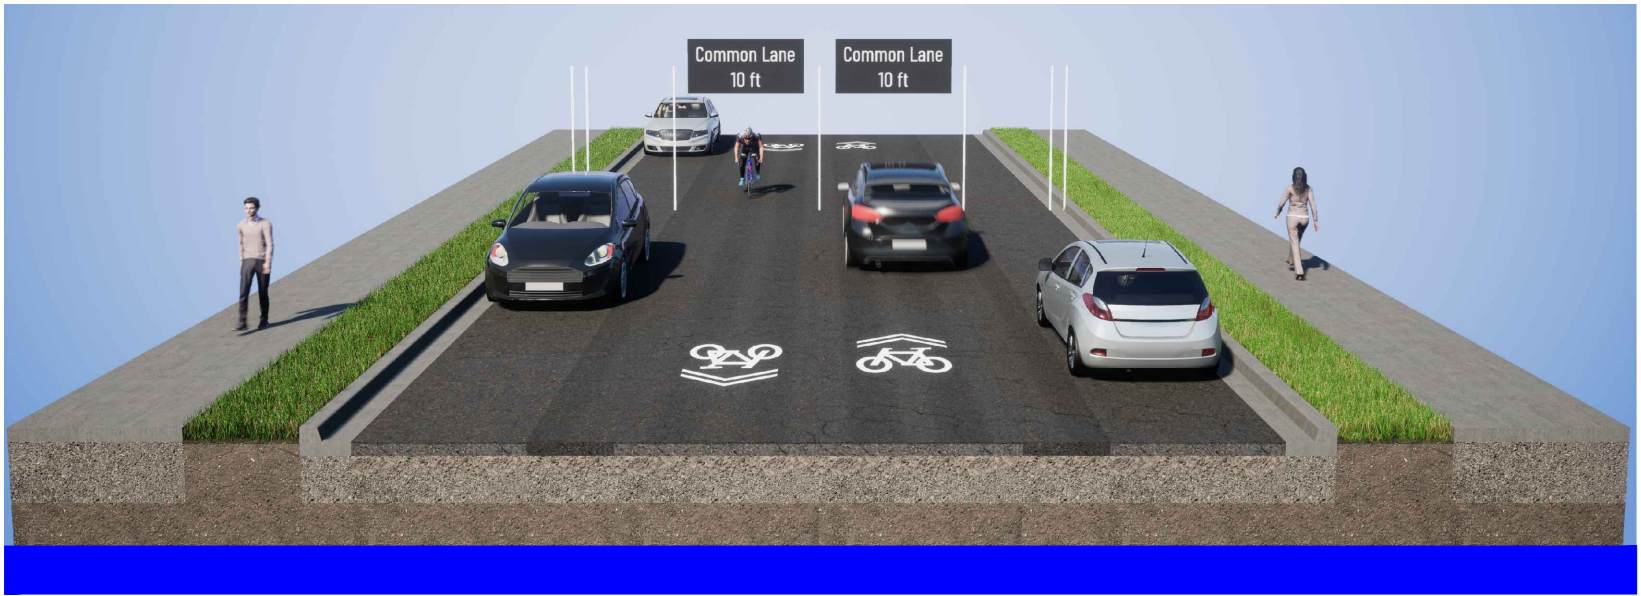

**TYPICAL SECTION:** 25TH AVE N FROM PATTERSON ST TO PARK PLAZA

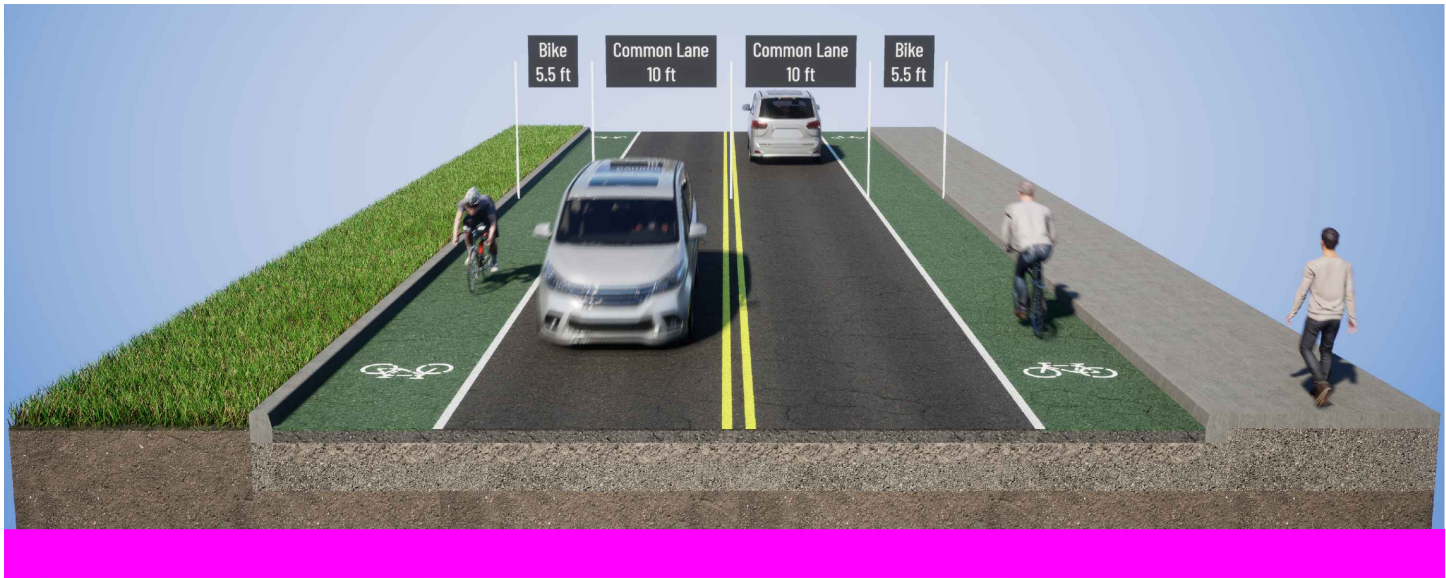

TYPICAL SECTION: 25TH AVE N FROM ELLISTON PL TO PATTERSON ST

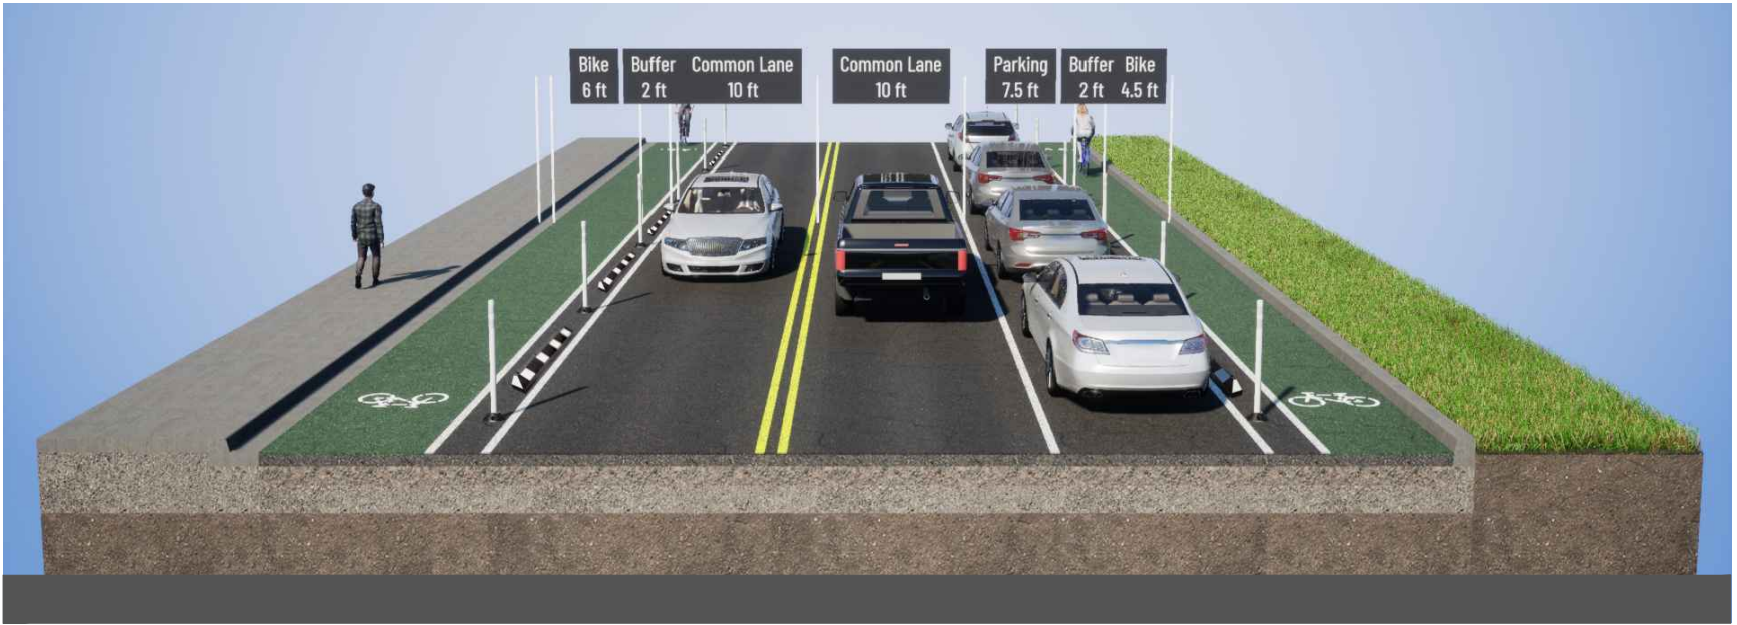

TYPICAL SECTION: PATTERSON ST FROM 25TH AVE N TO 23RD AVE N



TYPICAL SECTION: BURCH AVE FROM 23RD AVE N TO BAR-B-QUE ALLEY

