

12/20/2024 G:\16143-096\11-Transportation\Plan Sheets\0961 - 12 - Signing and Striping Layout.sht

BEGIN PROJECT
CRESTMOR ROAD STA. 202+50.00
N 647461.0598
E 1728321.8875

END PROJECT
HILLSBORO PIKE STA. 109+50.00
N 647578.9181
E 1728758.8449

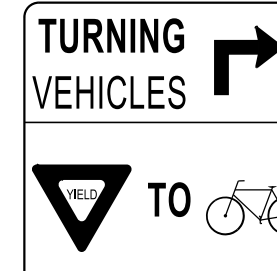
END PROJECT
GLEN ECHO ROAD STA. 300+60.00
N 647210.4418
E 1728656.4432

1

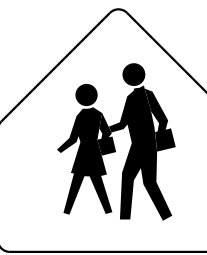
3


BIKE LANE
R3-17
24" X 18"

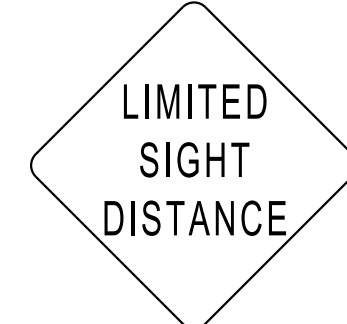
2


TURNING VEHICLES
R10-15
30" X 30"

4


AHEAD

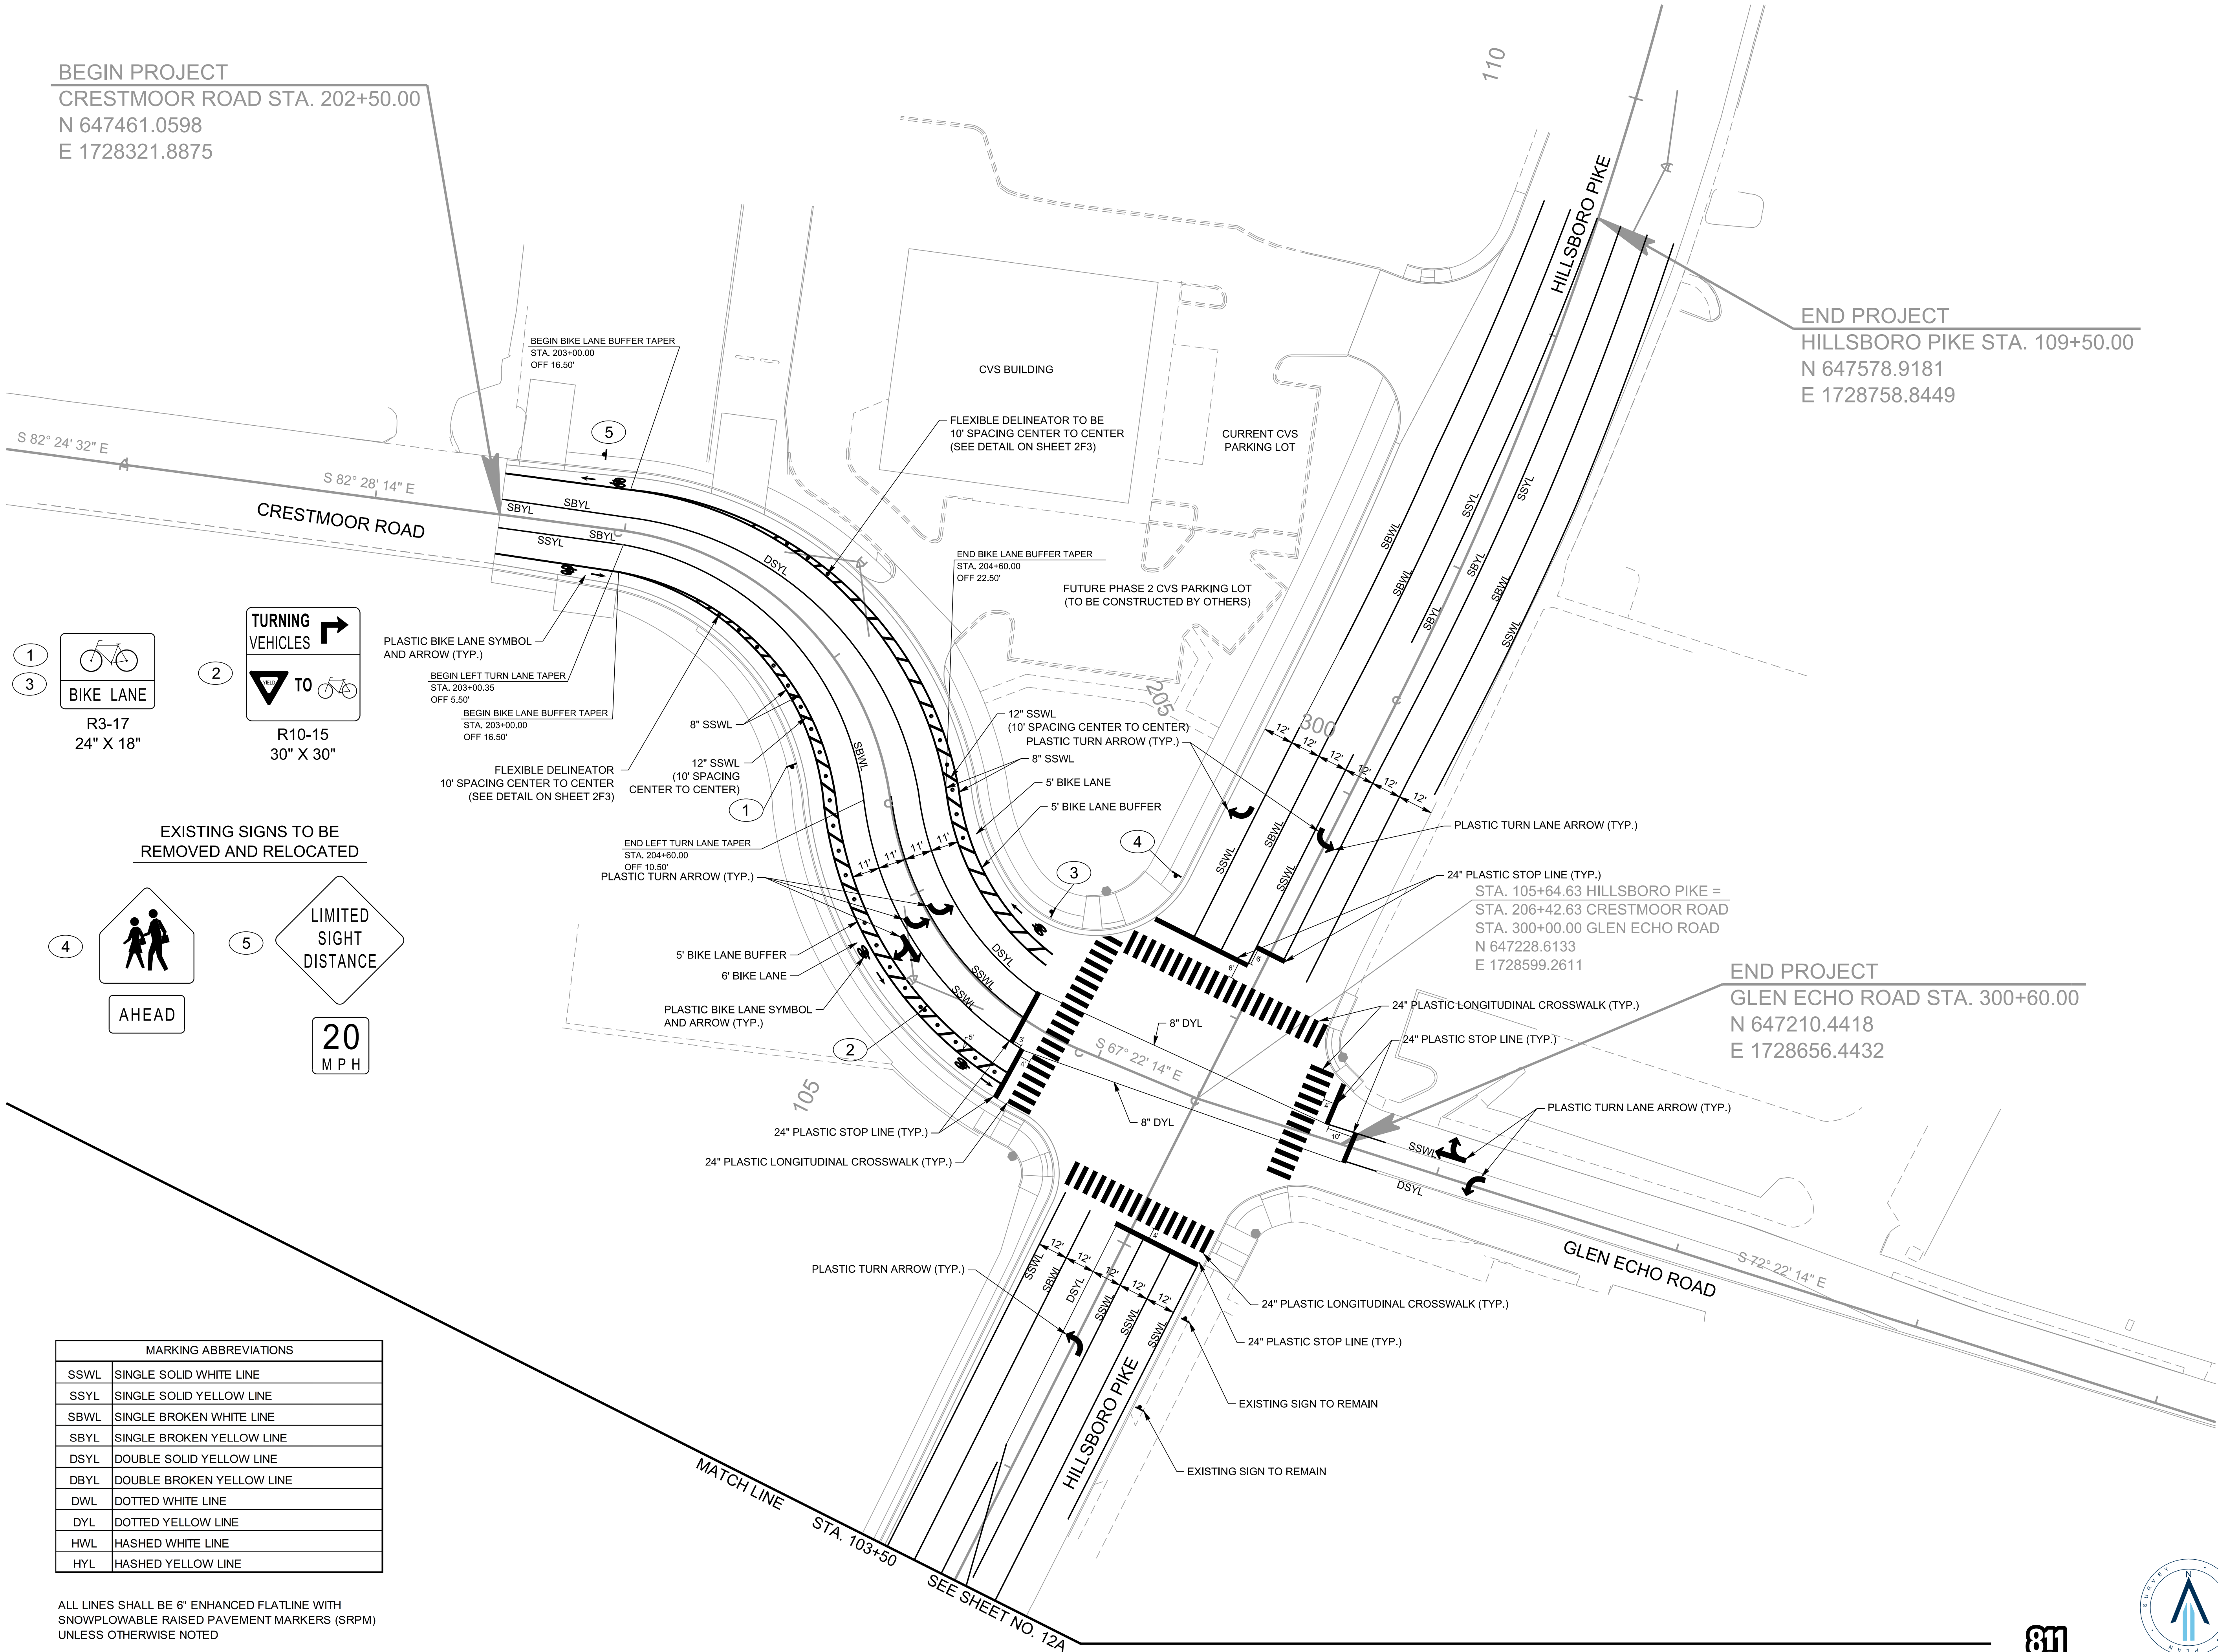
5


LIMITED SIGHT DISTANCE
20 MPH

MARKING ABBREVIATIONS	
SSWL	SINGLE SOLID WHITE LINE
SSYL	SINGLE SOLID YELLOW LINE
SBWL	SINGLE BROKEN WHITE LINE
SBYL	SINGLE BROKEN YELLOW LINE
DSYL	DOUBLE SOLID YELLOW LINE
DBYL	DOUBLE BROKEN YELLOW LINE
DWL	DOTTED WHITE LINE
DYL	DOTTED YELLOW LINE
HWL	HASHED WHITE LINE
HYL	HASHED YELLOW LINE

ALL LINES SHALL BE 6" ENHANCED FLATLINE WITH
SNOWPLOWABLE RAISED PAVEMENT MARKERS (SRPM)
UNLESS OTHERWISE NOTED

ST. = 4" SPRAY THERMOPLASTIC
PT. = 4" PAINT
N.C. = NON-CONTINUOUS



RaganSmith

Nashville - Murfreesboro - Chattanooga
ragansmith.com

CRESTMOR ROAD

FOR

NASHVILLE DEPARTMENT OF TRANSPORTATION

METROPOLITAN GOVERNMENT OF NASHVILLE & DAVIDSON COUNTY, TENNESSEE

Scale: 1"=30'

Date: DECEMBER 22, 2023

Approved By: L. REED

Revisions:

1	05-31-2024	REVISED SIGNING & STRIPING
2	12-16-2024	REVISED BIKE LANE STRIPING

Drawing Title:

SIGNING AND
PAVEMENT MARKING
PLANS

Drawing No.

12

Project No.
16143-0961

