



C:\JEFFERSON\PROJ\_019\_2023-17A\CONCEPTUAL DESIGN\SHEET FILES\NON TECHNICAL SITE\JEFFERSON ST - NON TECHNICAL SHEETING\_5/16/2025 2:45 PM.rvt

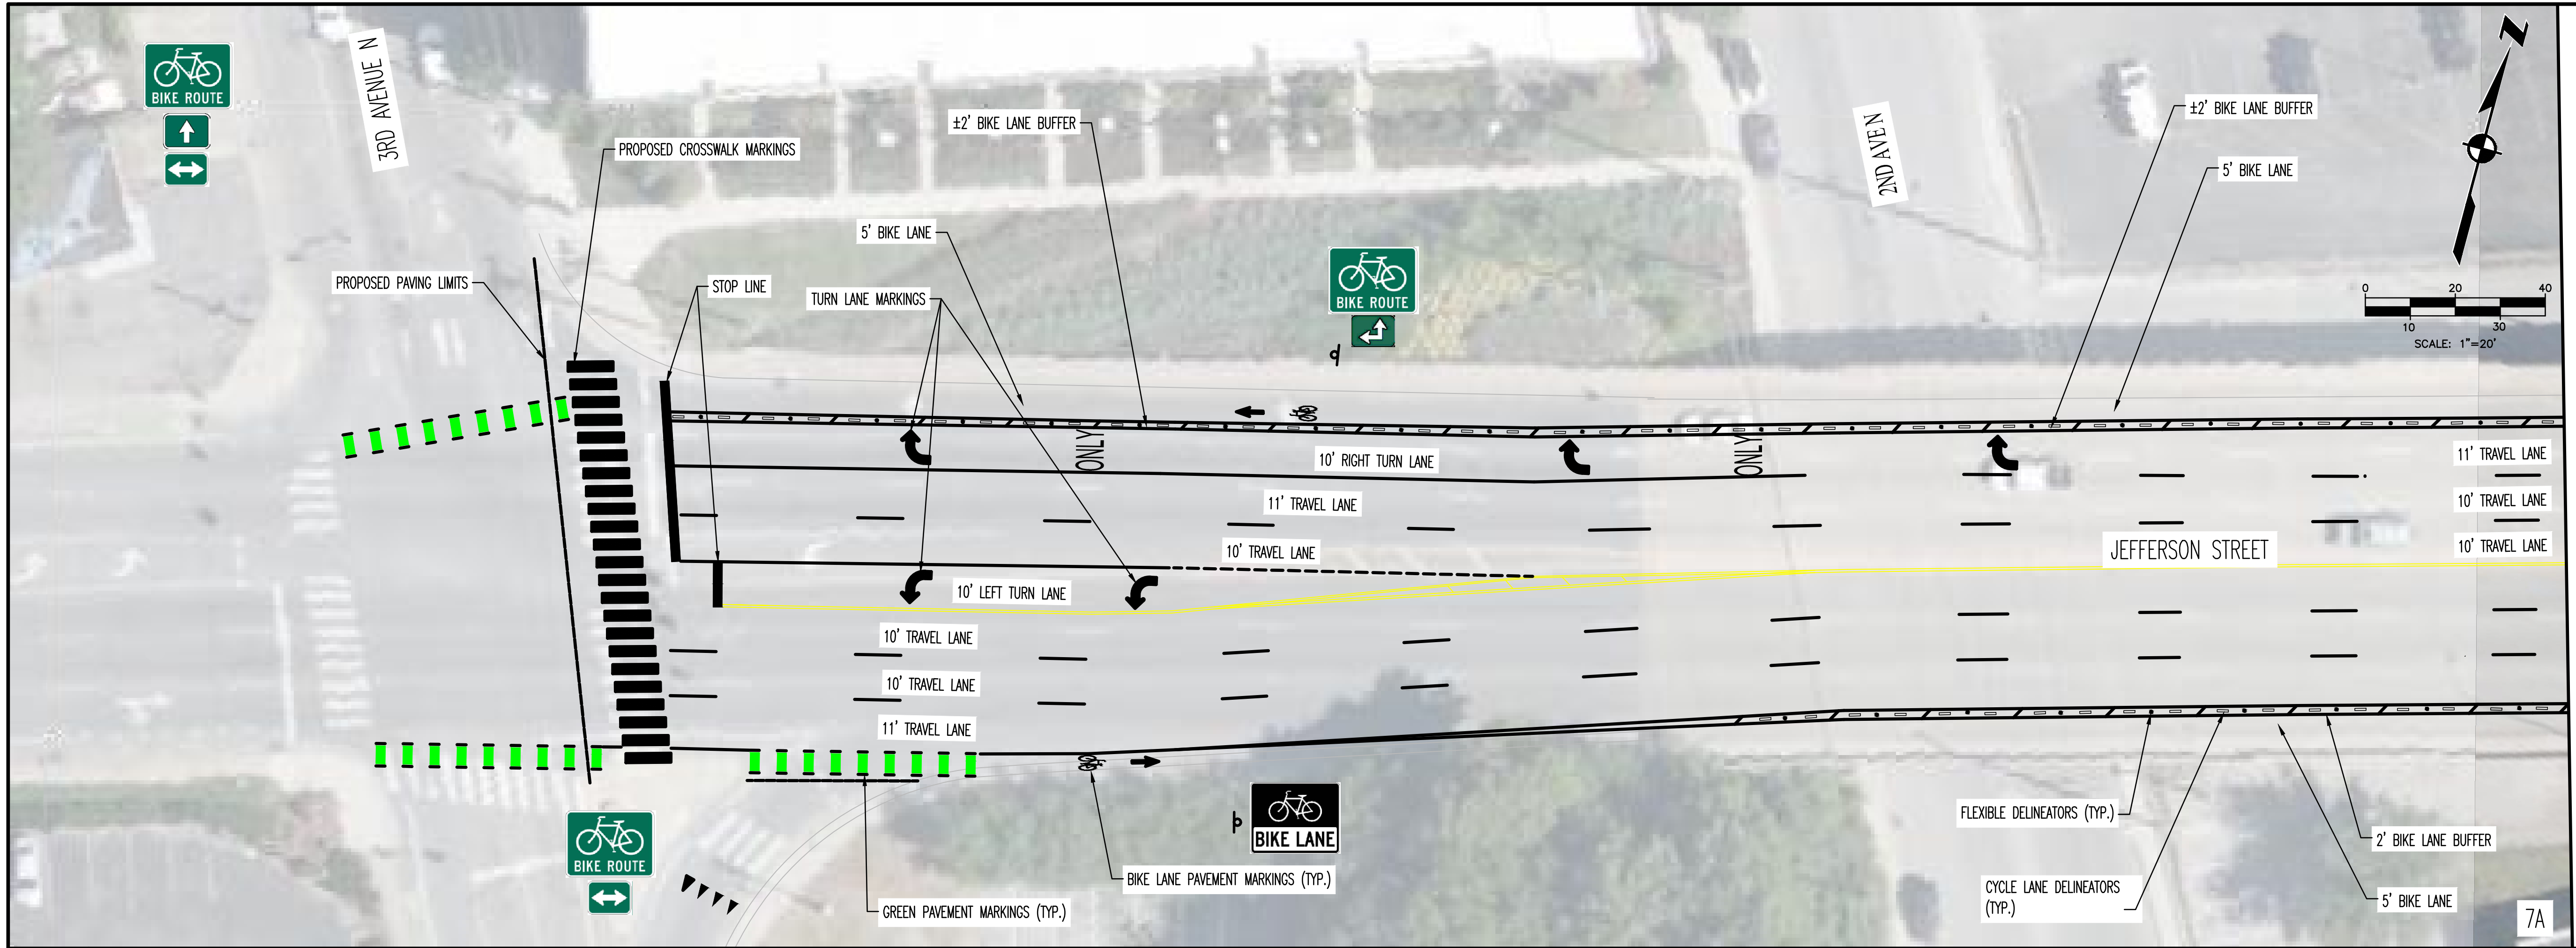

MATCHLINE STATION 5+40 (SEE 7B BELOW)

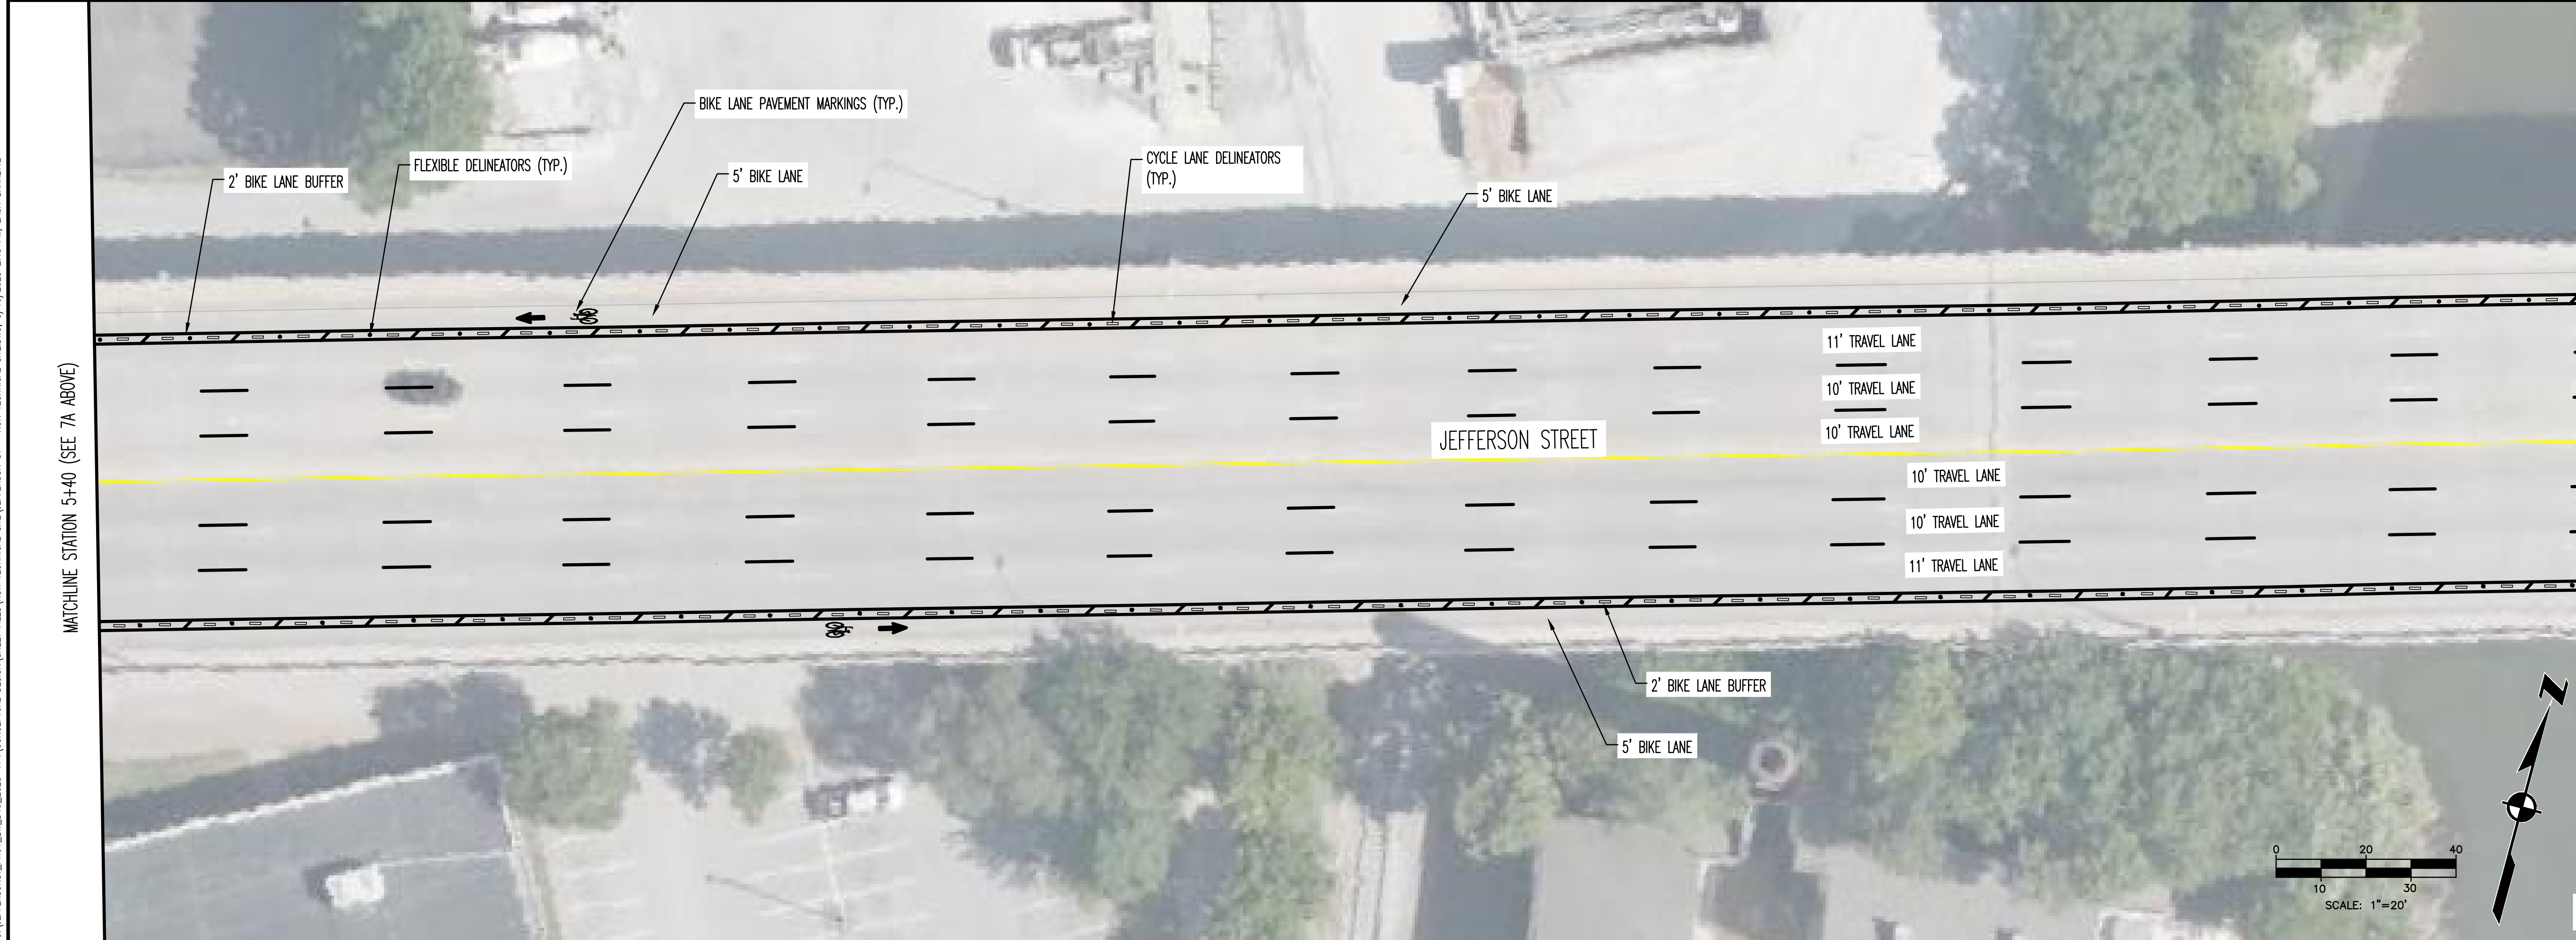

MATCHLINE STATION 5+40 (SEE 7A ABOVE)

MATCHLINE STATION 11+00 (SEE 8A ON SHEET 8)



LDA ENGINEERING

REV	DATE	REVISION DESCRIPTION


METROPOLITAN GOVERNMENT OF NASHVILLE  
AND DAVIDSON COUNTY, TENNESSEE  
JEFFERSON STREET AND N 1ST STREET BIKEWAY IMPROVEMENTS  
FROM 3RD AVENUE N TO GRACE STREET

PROJECT NUMBER:	NDT418
DATE:	5-2025
DRAWN BY:	JWC
DESIGNED BY:	ZDB
SCALE:	1"=20'


SHEET TITLE:  
**PROPOSED LAYOUT**  
STA 0+00 TO STA 11+00  
SHEET 7 OF 16

THIS DOCUMENT AND THE IDEAS AND DESIGNS INCORPORATED HEREIN, AS AN INSTRUMENT OF PROFESSIONAL SERVICE, IS THE PROPERTY OF LDA ENGINEERING AND IS NOT TO BE USED, IN WHOLE OR IN PART, FOR ANY OTHER PROJECT WITHOUT THE WRITTEN AUTHORIZATION OF LDA ENGINEERING.

C:\JEFFERSON\PROJ\_BW\_019\_2023-174\CONCEPTUAL DESIGN\SHEET FILES\NON TECHNICAL SITE\JEFFERSON ST - NON TECHNICAL SITE.DWG, 5/16/2025 2:57 PM, ZACH BARRIETTE

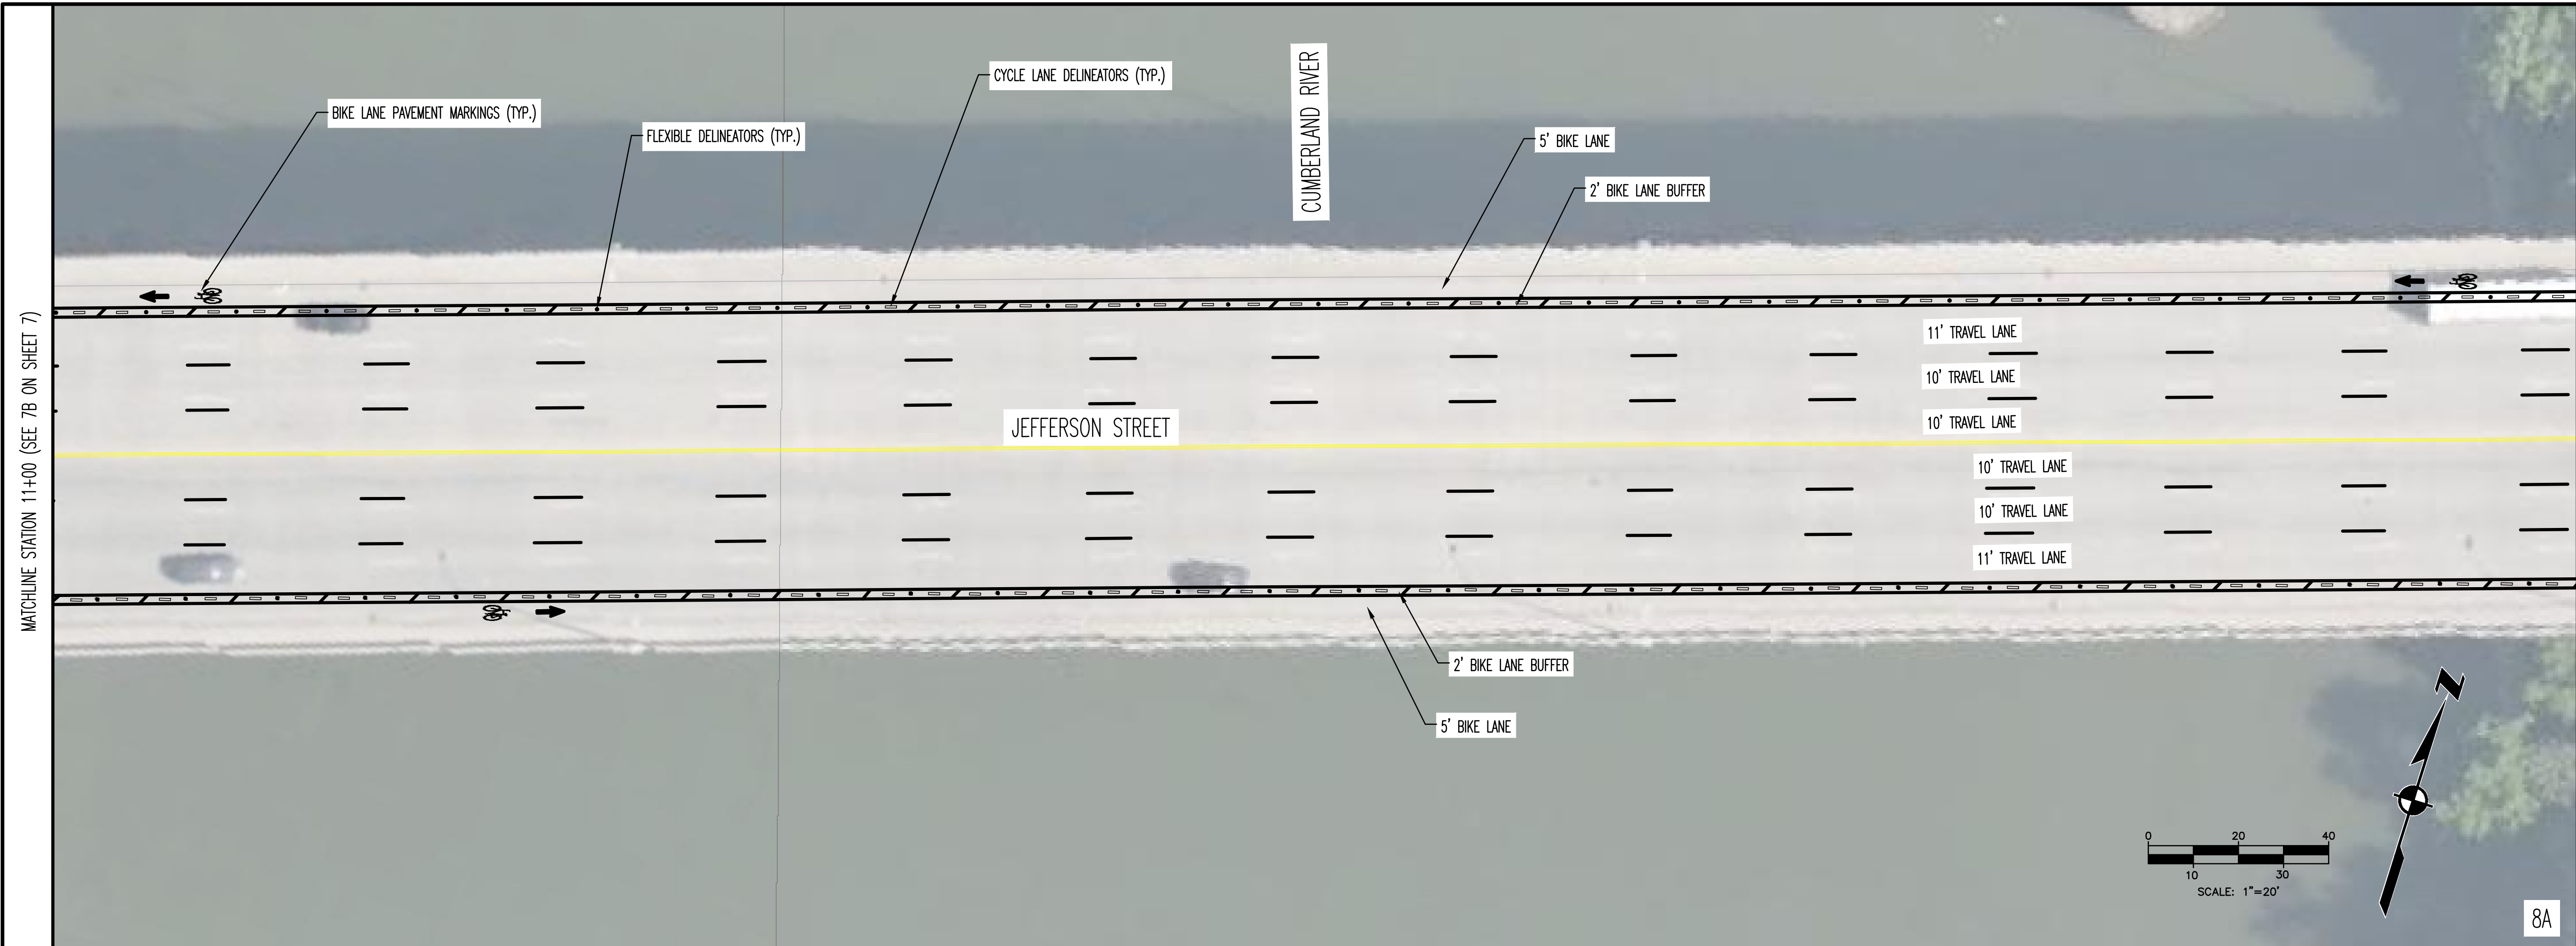

8A

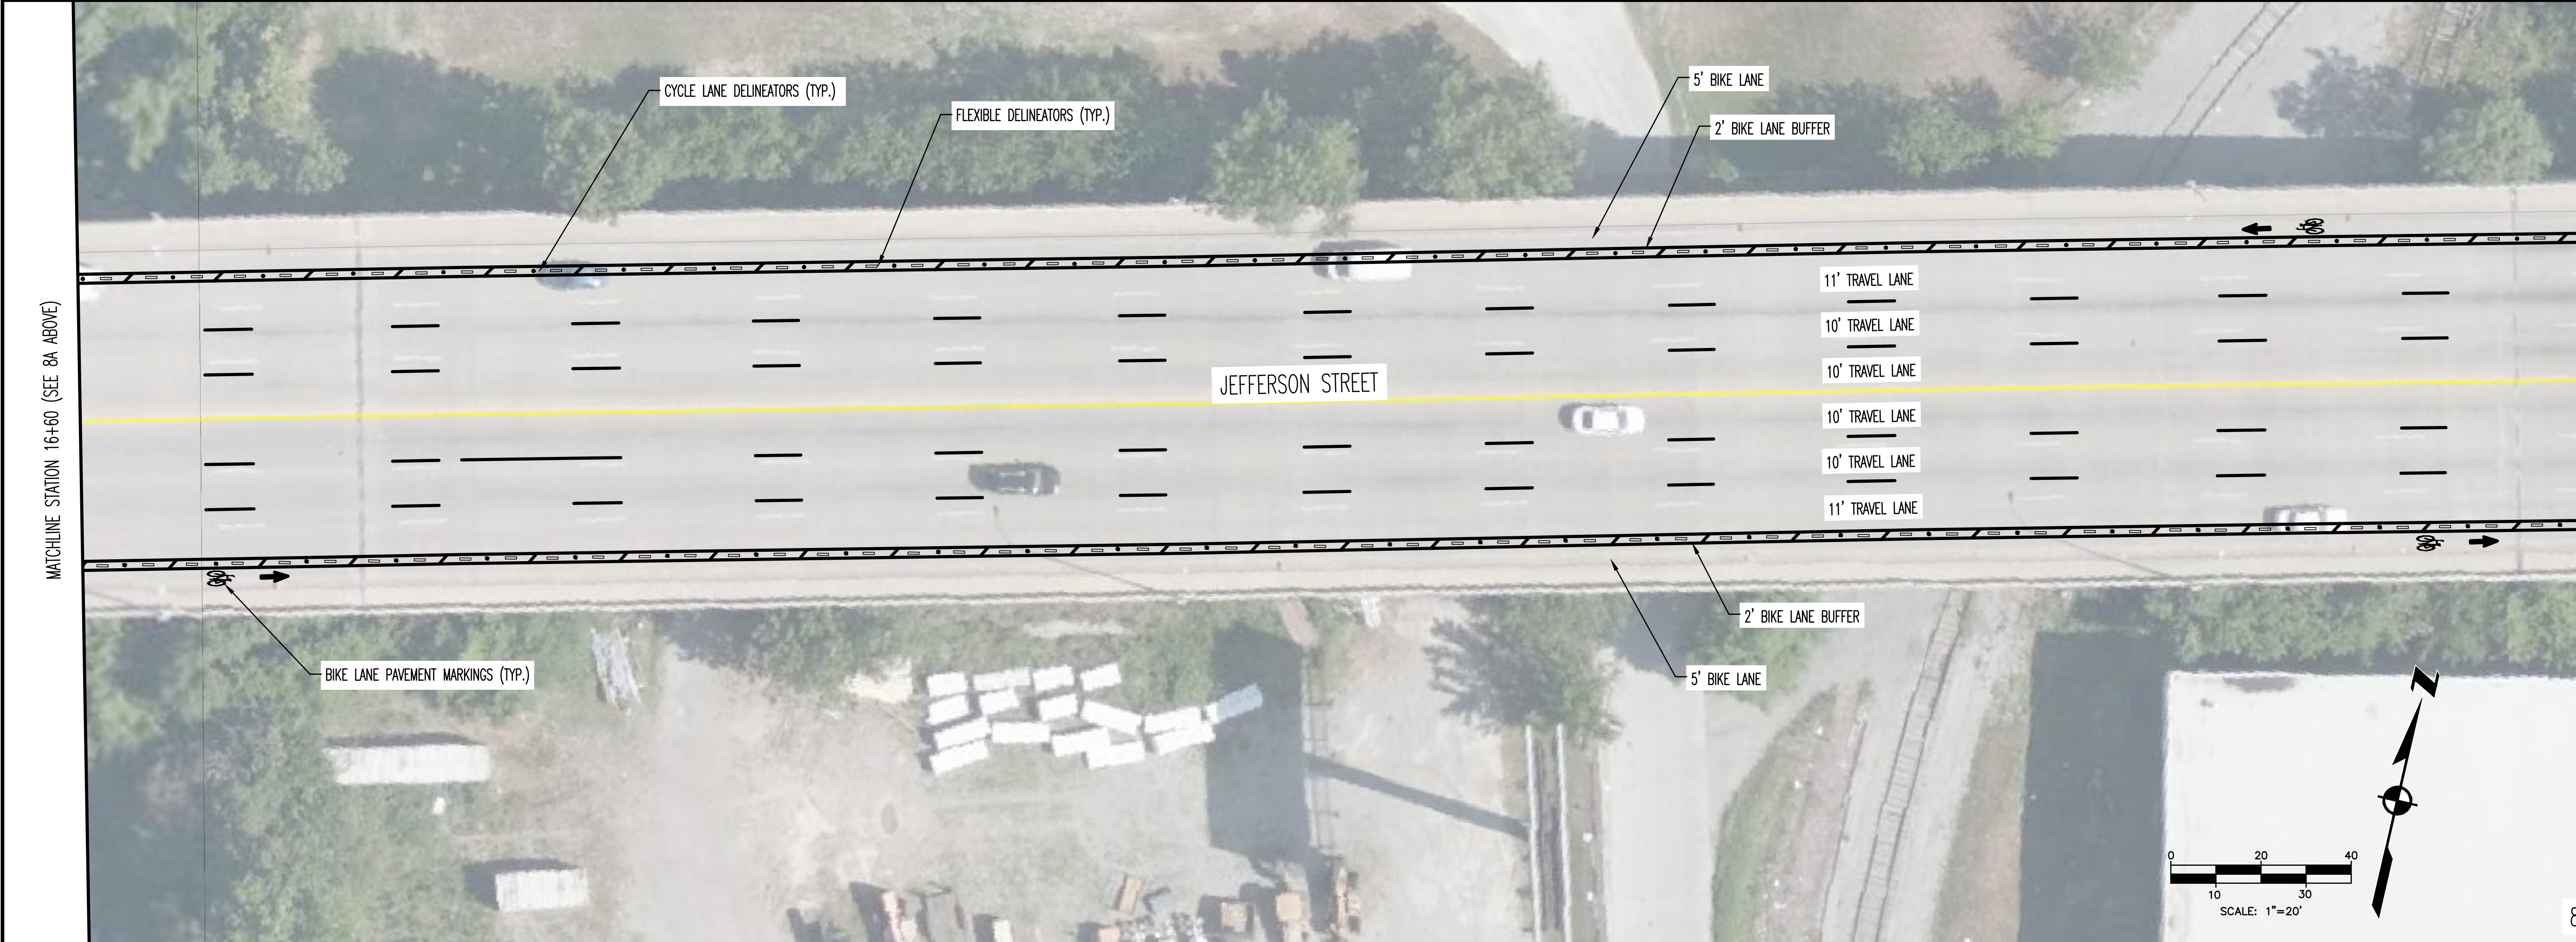

8B





LDA ENGINEERING

REV	DATE	REVISION DESCRIPTION

METROPOLITAN GOVERNMENT OF NASHVILLE  
AND DAVIDSON COUNTY, TENNESSEE  
JEFFERSON STREET AND N 1ST STREET BIKEWAY IMPROVEMENTS  
FROM 3RD AVENUE N TO GRACE STREET


PROJECT NUMBER:	NDT418
DATE:	5-2025
SCALE:	1"=20'
DRAWN BY:	JWC
DESIGNED BY:	ZDB

SHEET TITLE:  
**PROPOSED LAYOUT**  
STA 11+00 TO STA 22+20  
SHEET 8 OF 16

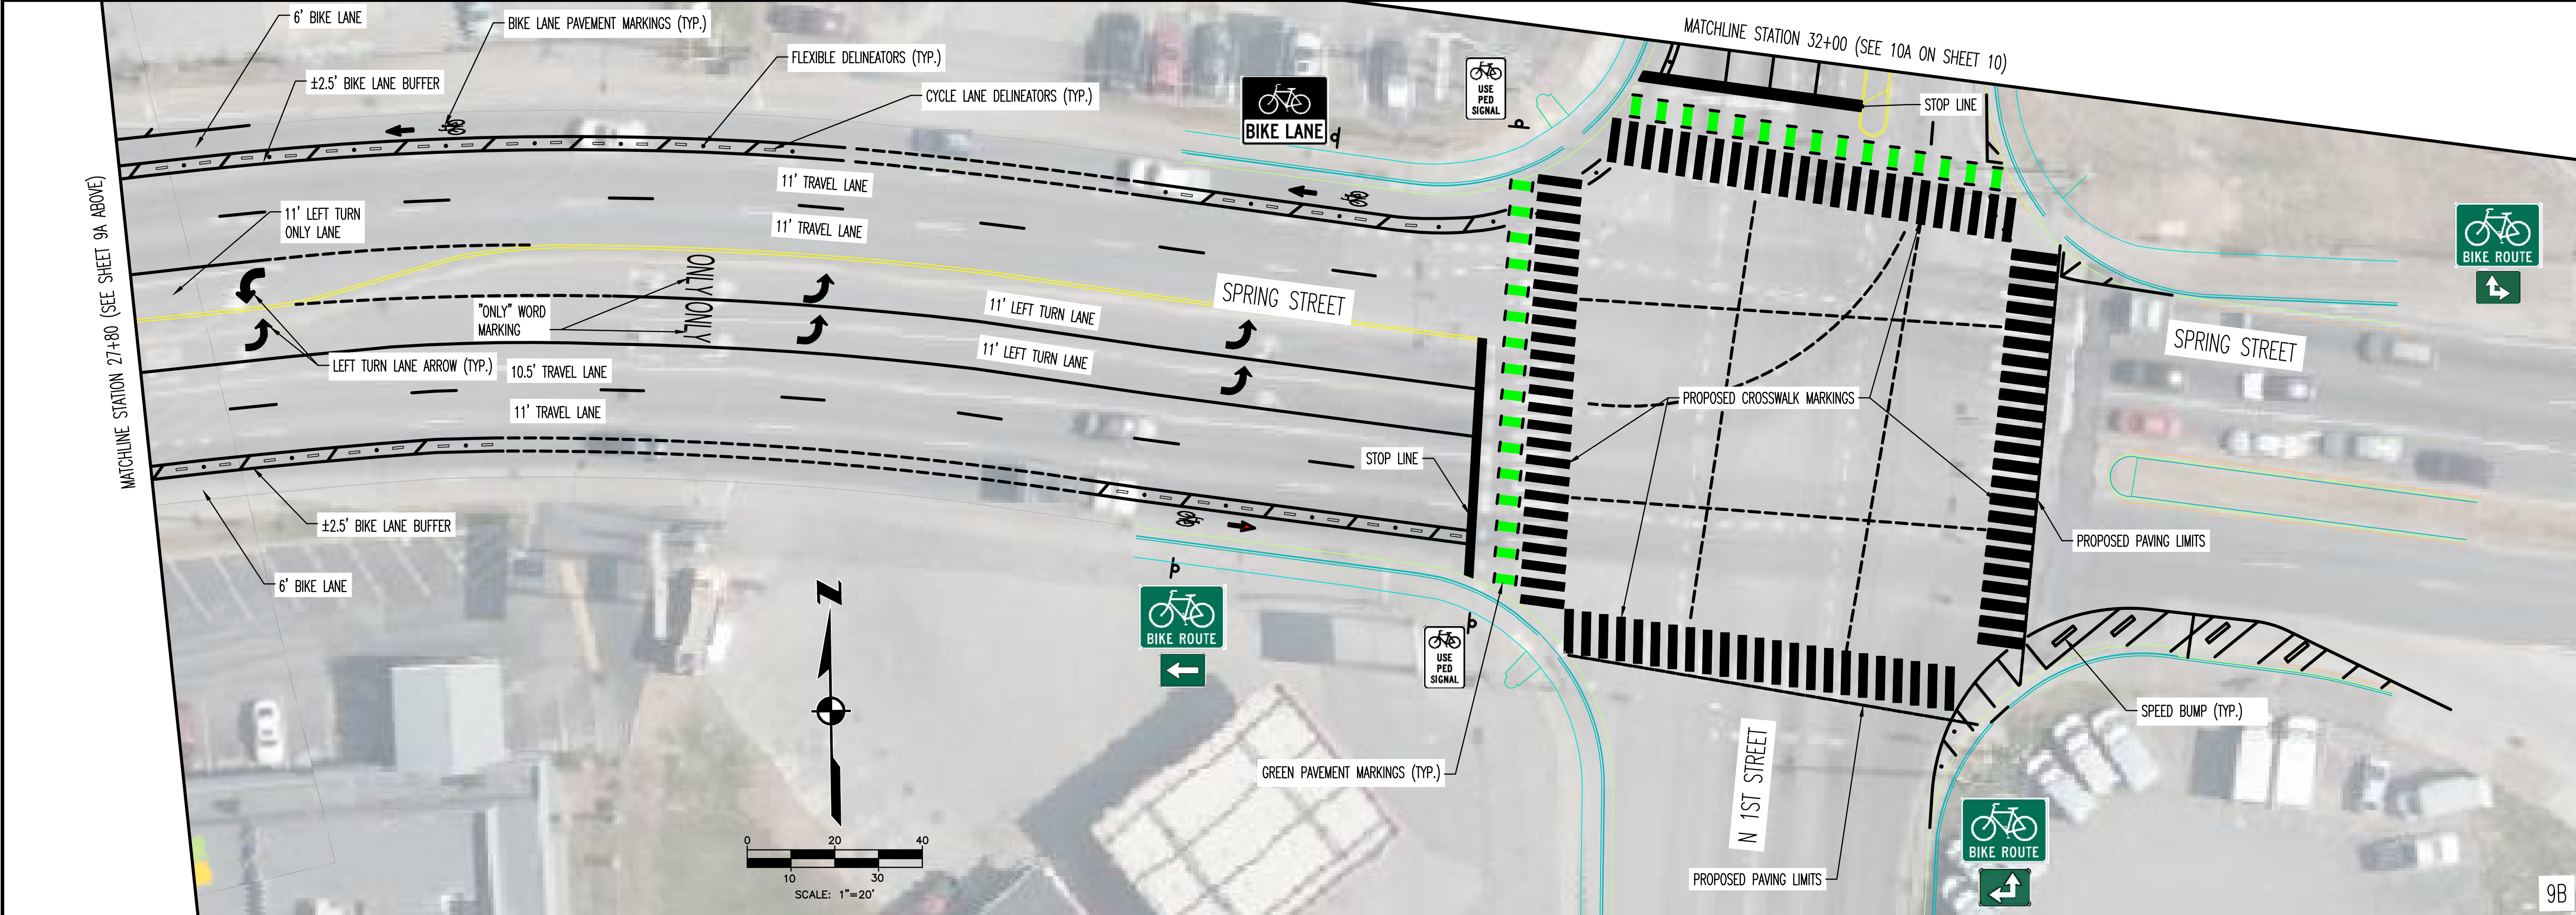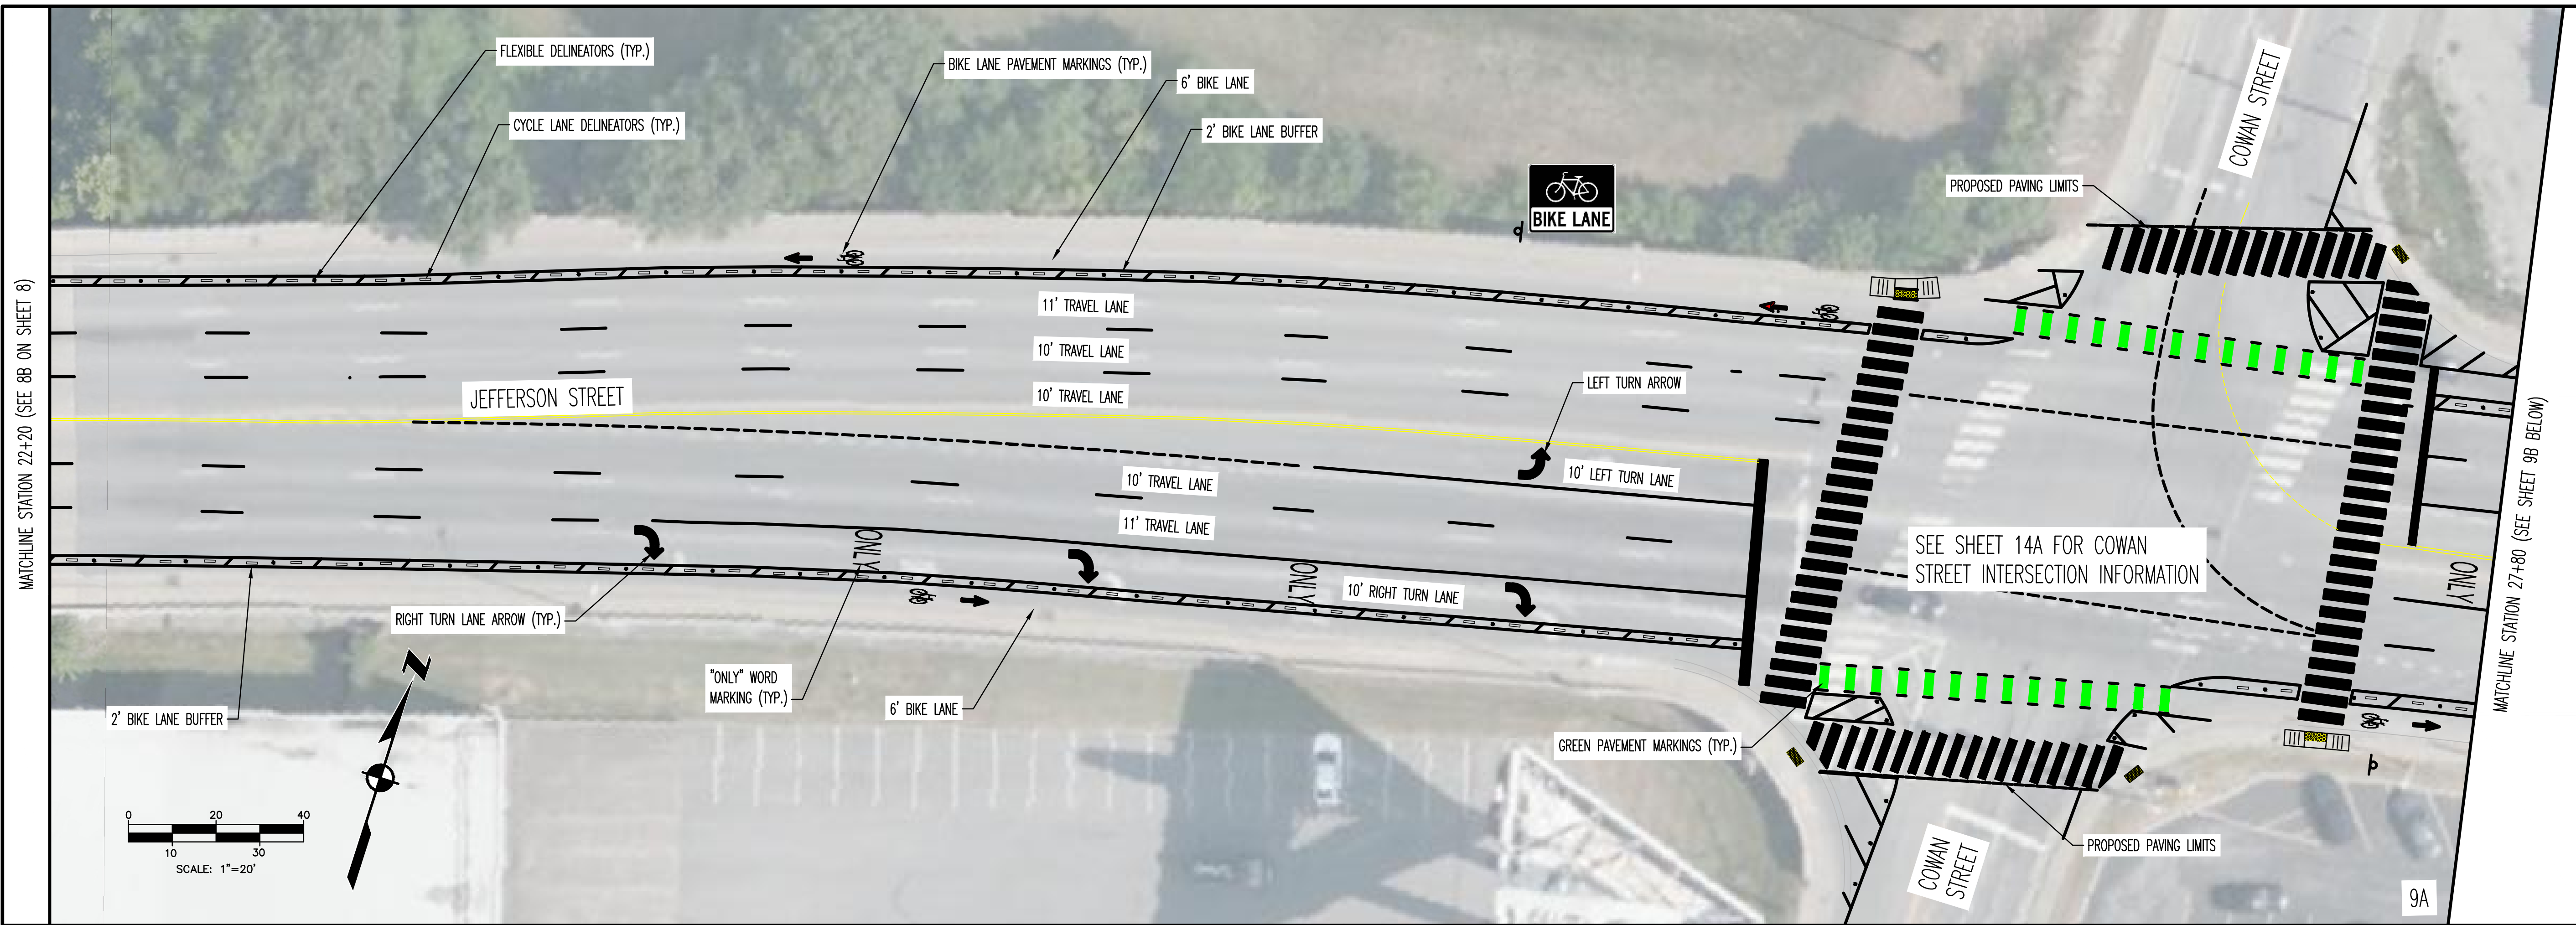

REV	DATE	REVISION DESCRIPTION

METROPOLITAN GOVERNMENT OF NASHVILLE  
AND DAVIDSON COUNTY, TENNESSEE  
JEFFERSON STREET AND N 1ST STREET BIKEWAY IMPROVEMENTS  
FROM 3RD AVENUE N TO GRACE STREET

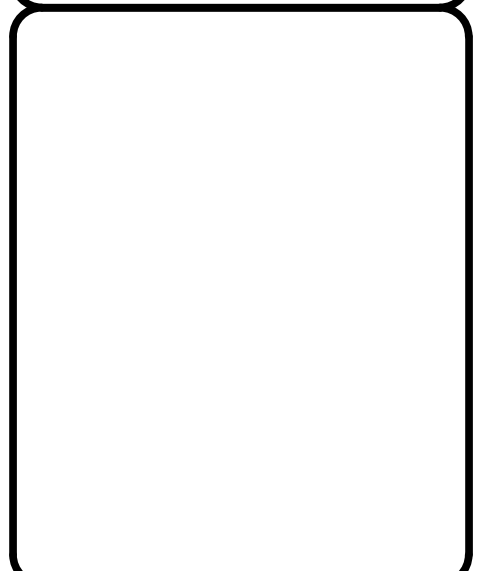



PROJECT NUMBER:	NDT418
DATE:	5-2025
DRAWN BY:	JWC
DESIGNED BY:	ZDB
SHEET TITLE:	PROPOSED LAYOUT
	STA 22+20 TO STA 32+00
	SHEET 9 OF 16

C:\JEFFERSON\PROJ\_BW\_2023-174\CONCEPTUAL DESIGN\SHEET FILES\NON TECHNICAL SITE\JEFFERSON ST - NON TECHNICAL SITE.DWG, 5/16/2025 2:57 PM, ZACH BARRIETTE

THIS DOCUMENT AND THE IDEAS AND DESIGNS INCORPORATED HEREIN, AS AN INSTRUMENT OF PROFESSIONAL SERVICE, IS THE PROPERTY OF LDA ENGINEERING AND IS NOT TO BE USED, IN WHOLE OR IN PART, FOR ANY OTHER PROJECT WITHOUT THE WRITTEN AUTHORIZATION OF LDA ENGINEERING.





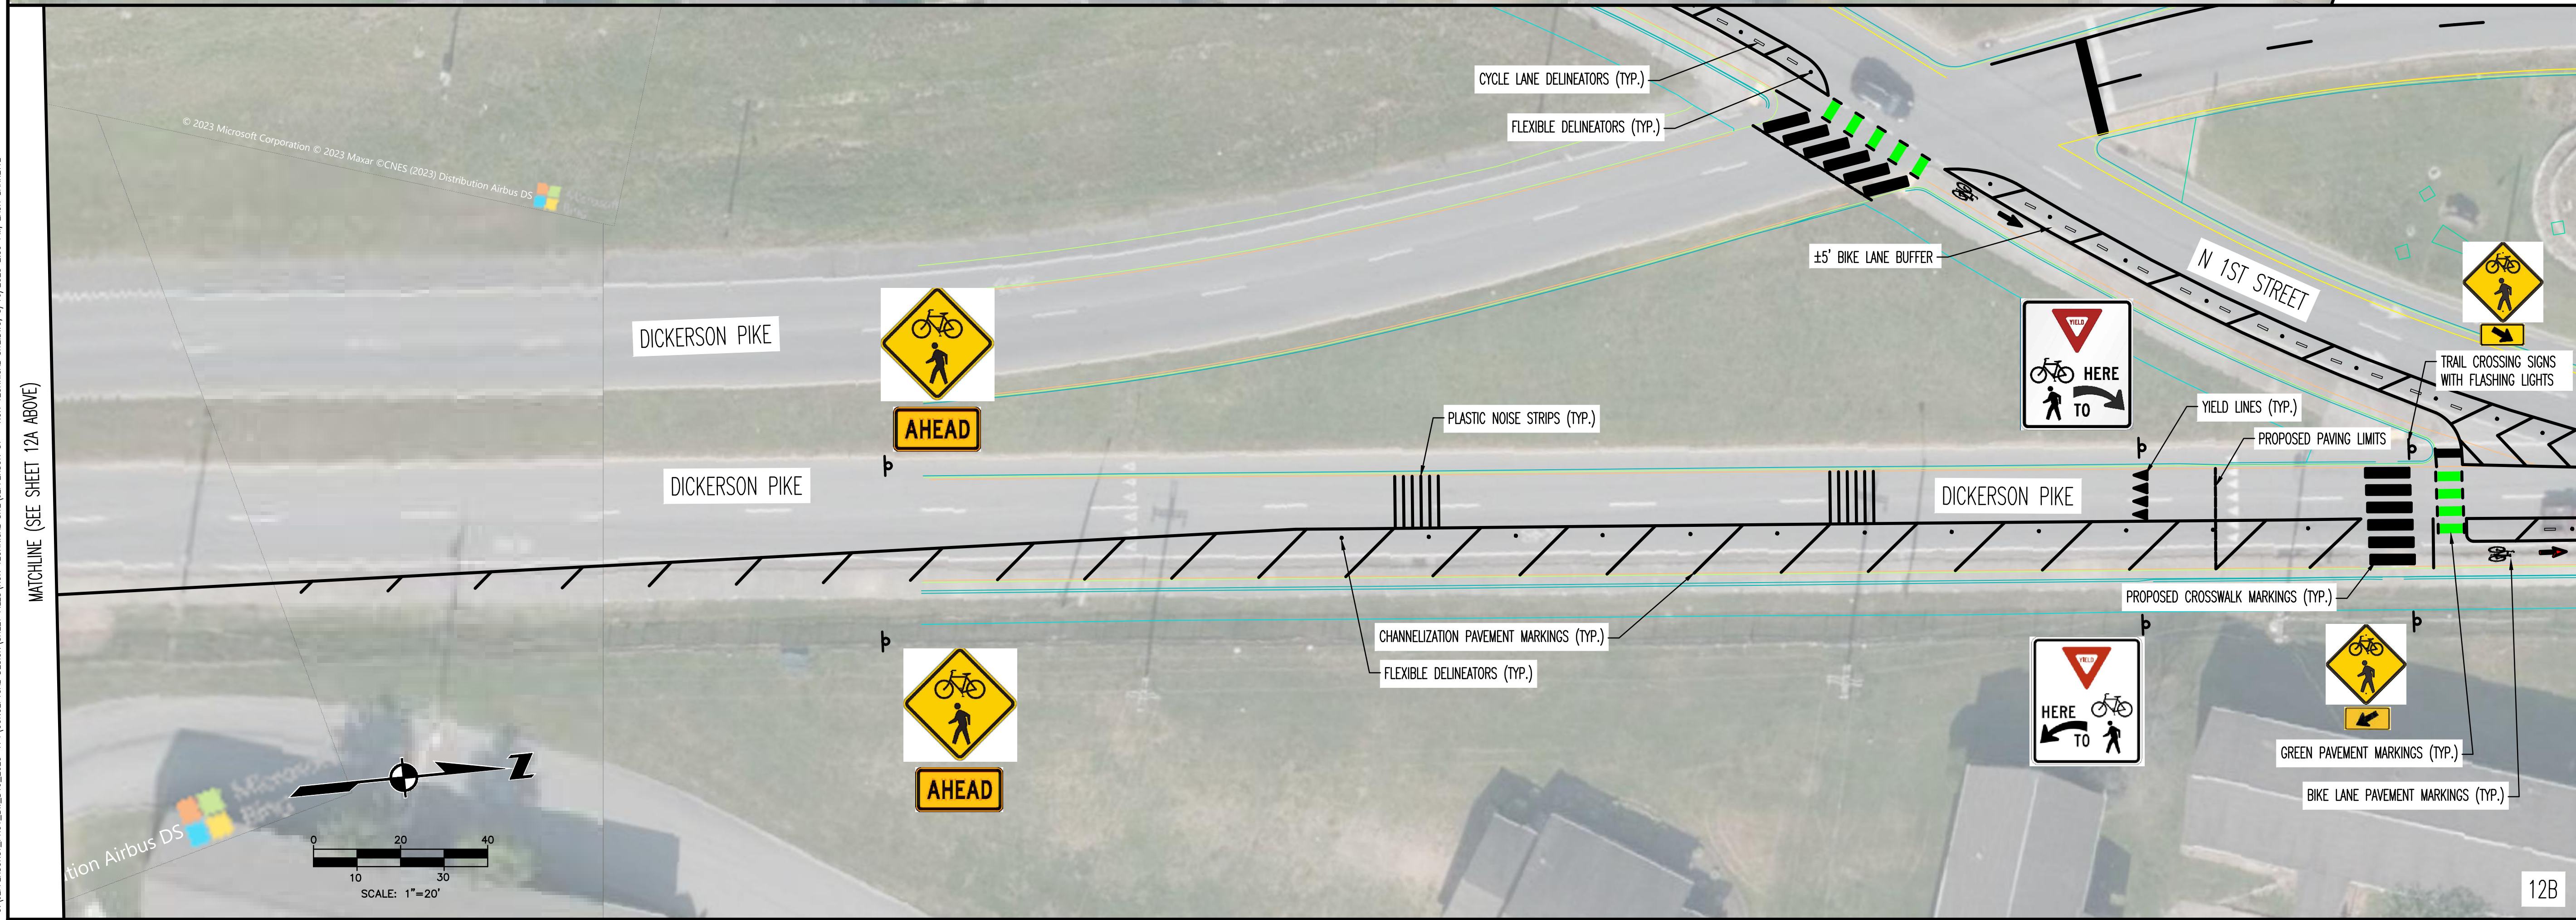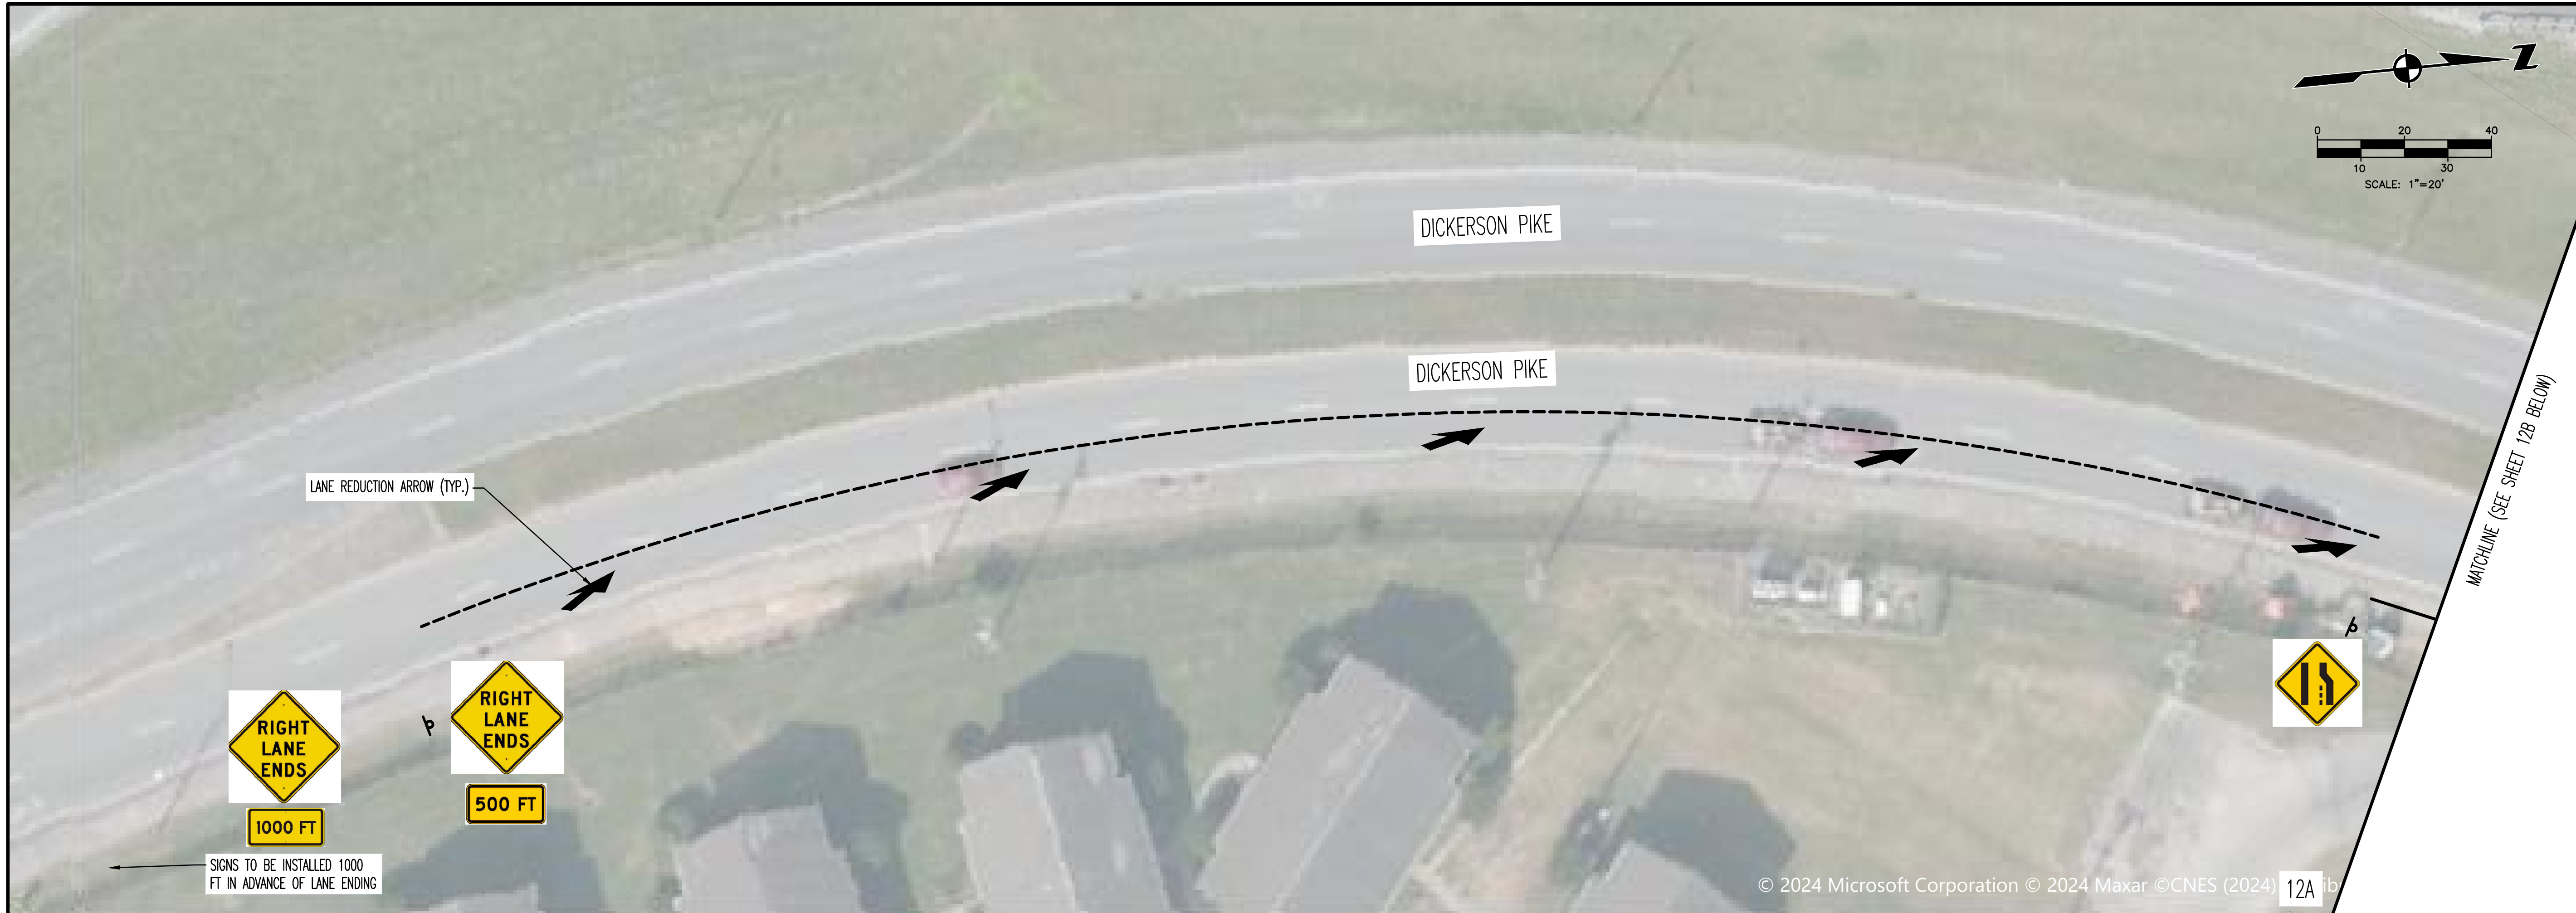

REV	DATE	REVISION DESCRIPTION

METROPOLITAN GOVERNMENT OF NASHVILLE  
AND DAVIDSON COUNTY, TENNESSEE  
JEFFERSON STREET AND N 1ST STREET BIKEWAY IMPROVEMENTS  
FROM 3RD AVENUE N TO GRACE STREET



PROJECT NUMBER:	NDT418
DATE:	5-2025
DRAWN BY:	JWC
DESIGNED BY:	ZDB

SHEET TITLE:  
**PROPOSED LAYOUT  
DICKERSON PIKE  
APPROACH**

SHEET 12 OF 16

C:\JEFFERSON\PROJECTS\2023-24\CONCEPTUAL DESIGN\SHEET FILES\NON TECHNICAL SHEETS\JEFFERSON ST - NON TECHNICAL SHEETS\5/16/2025 2:59 PM\_ZACH.BARRIETTE

MATCHLINE (SEE SHEET 12A ABOVE)

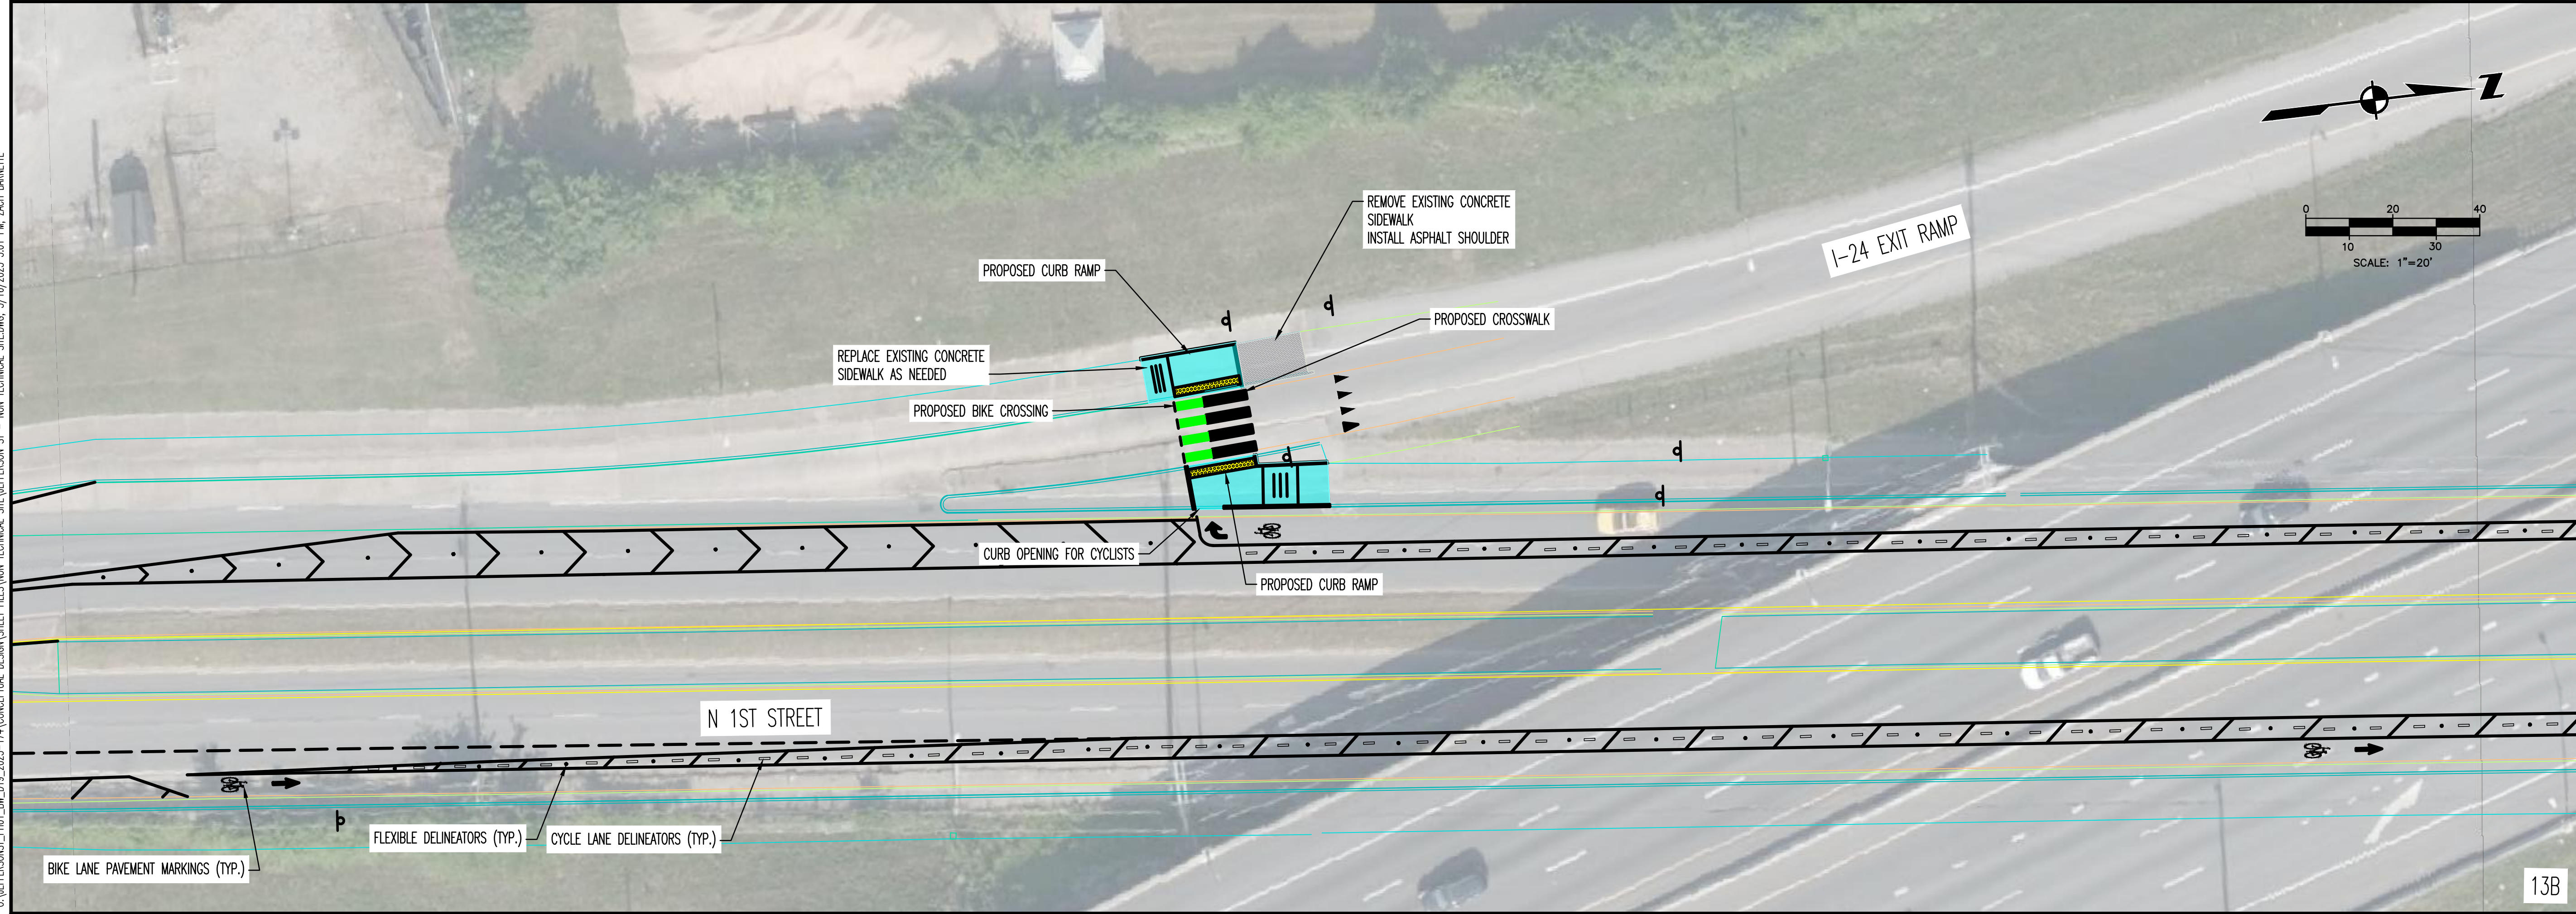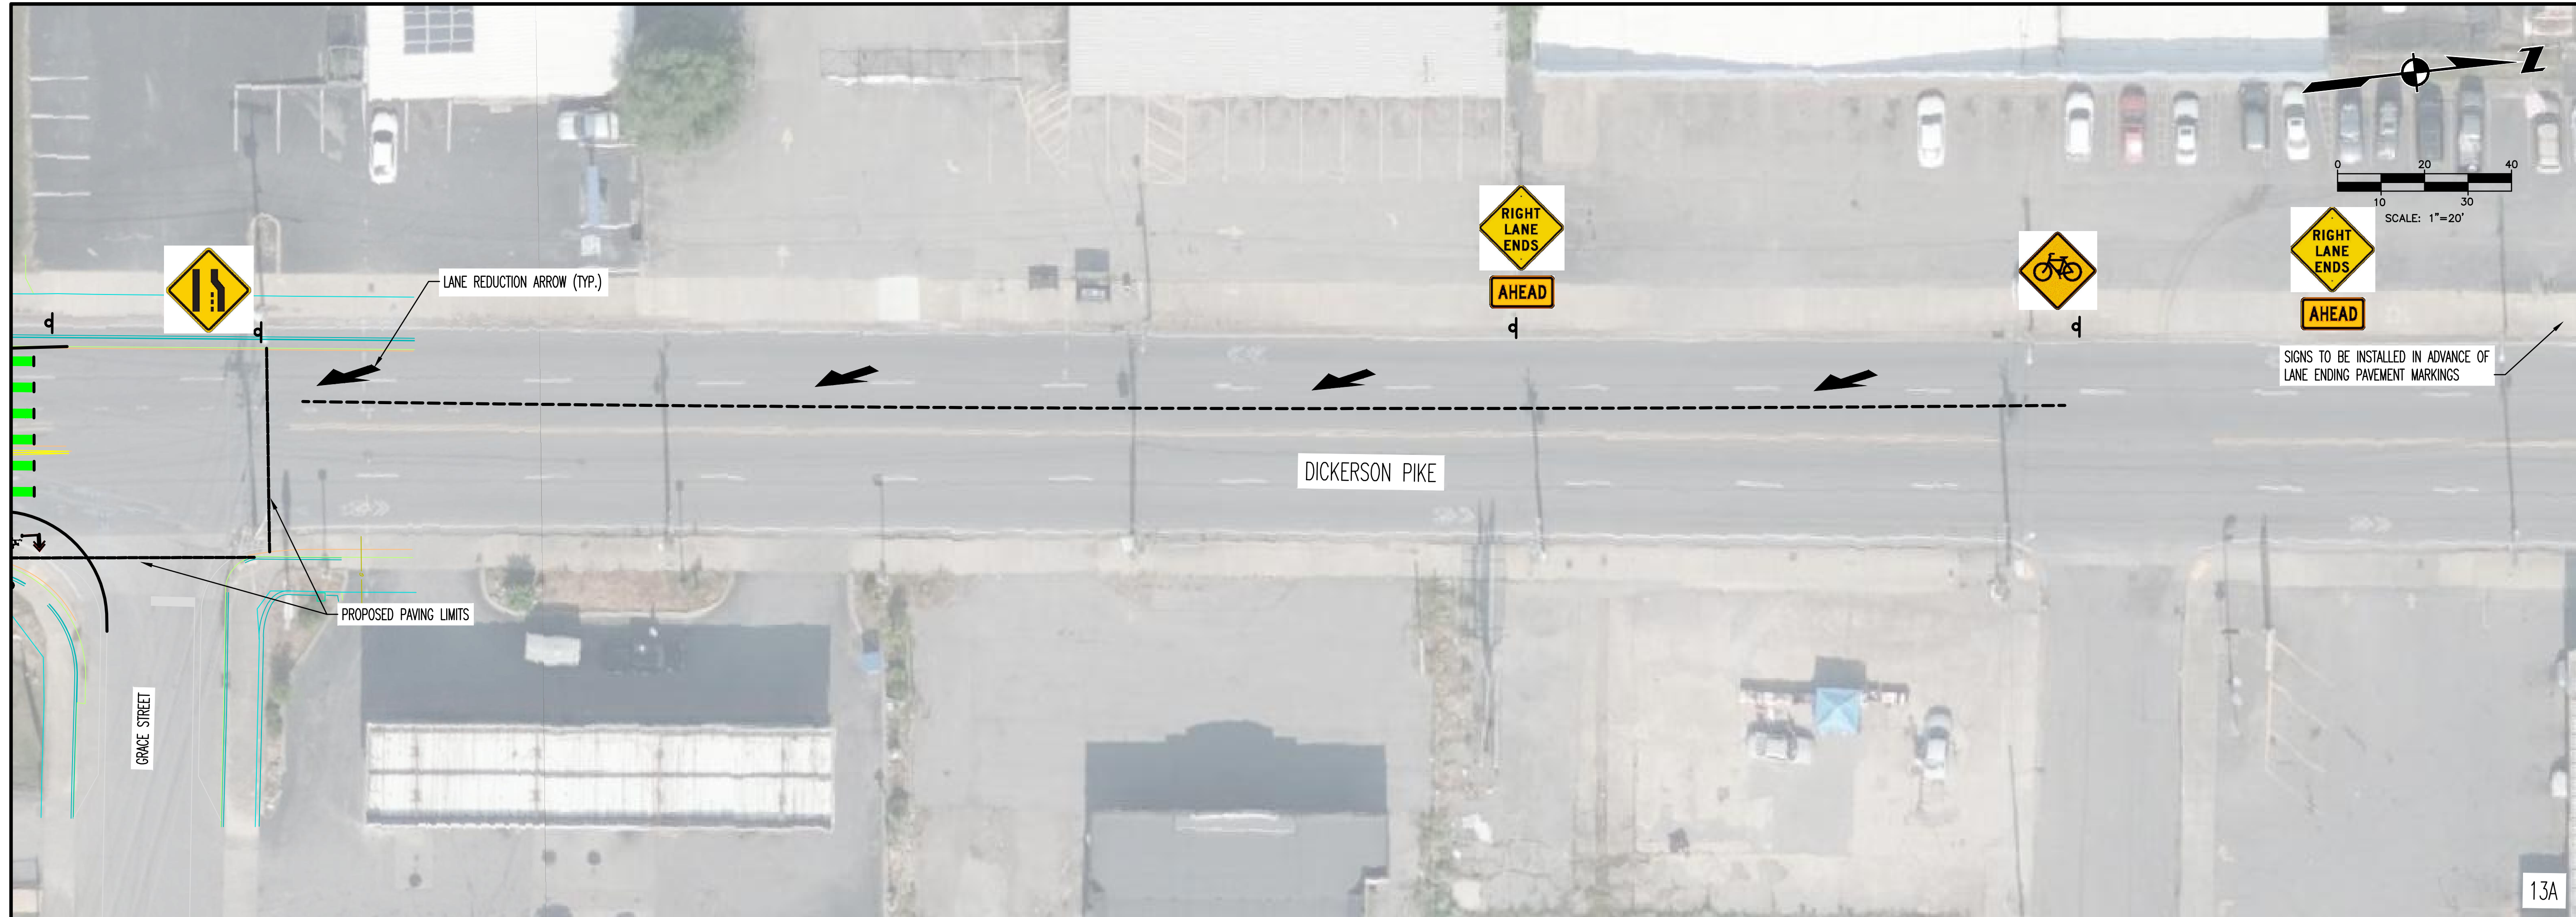

C:\JEFFERSON\ST\_P01\_EW\_2023-174\CONCEPTUAL DESIGN\SHEET FILES\NON TECHNICAL SHEET\JEFFERSON ST - NON TECHNICAL SHEETING\_5/16/2025 3:01 PM\_ZACH BARRIETTE

THIS DOCUMENT AND THE IDEAS AND DESIGNS INCORPORATED HEREIN, AS AN INSTRUMENT OF PROFESSIONAL SERVICE, IS THE PROPERTY OF LDA ENGINEERING AND IS NOT TO BE USED, IN WHOLE OR IN PART, FOR ANY OTHER PROJECT WITHOUT THE WRITTEN AUTHORIZATION OF LDA ENGINEERING.



LDA ENGINEERING

REV	DATE	REVISION DESCRIPTION

METROPOLITAN GOVERNMENT OF NASHVILLE  
AND DAVIDSON COUNTY, TENNESSEE  
JEFFERSON STREET AND N 1ST STREET BIKEWAY IMPROVEMENTS  
FROM 3RD AVENUE N TO GRACE STREET

PROJECT NUMBER: NDT418  
DATE: 5-2025 SCALE: 1"=20'  
DRAWN BY: JWC DESIGNED BY: ZDB

SHEET TITLE:  
PROPOSED LAYOUT  
GRACE STREET  
APPROACH /  
CONC WORK  
EXIT RAMP 47

SHEET 13 OF 16

