


DRAWING PATH: P:\8000\_889900052000\_Traffic\_Control\_ROW\_ParL\Drawings\CivilPlans\_Corridor2000\_TCP\_Sheet.dwg July 3, 2025 10:48 AM

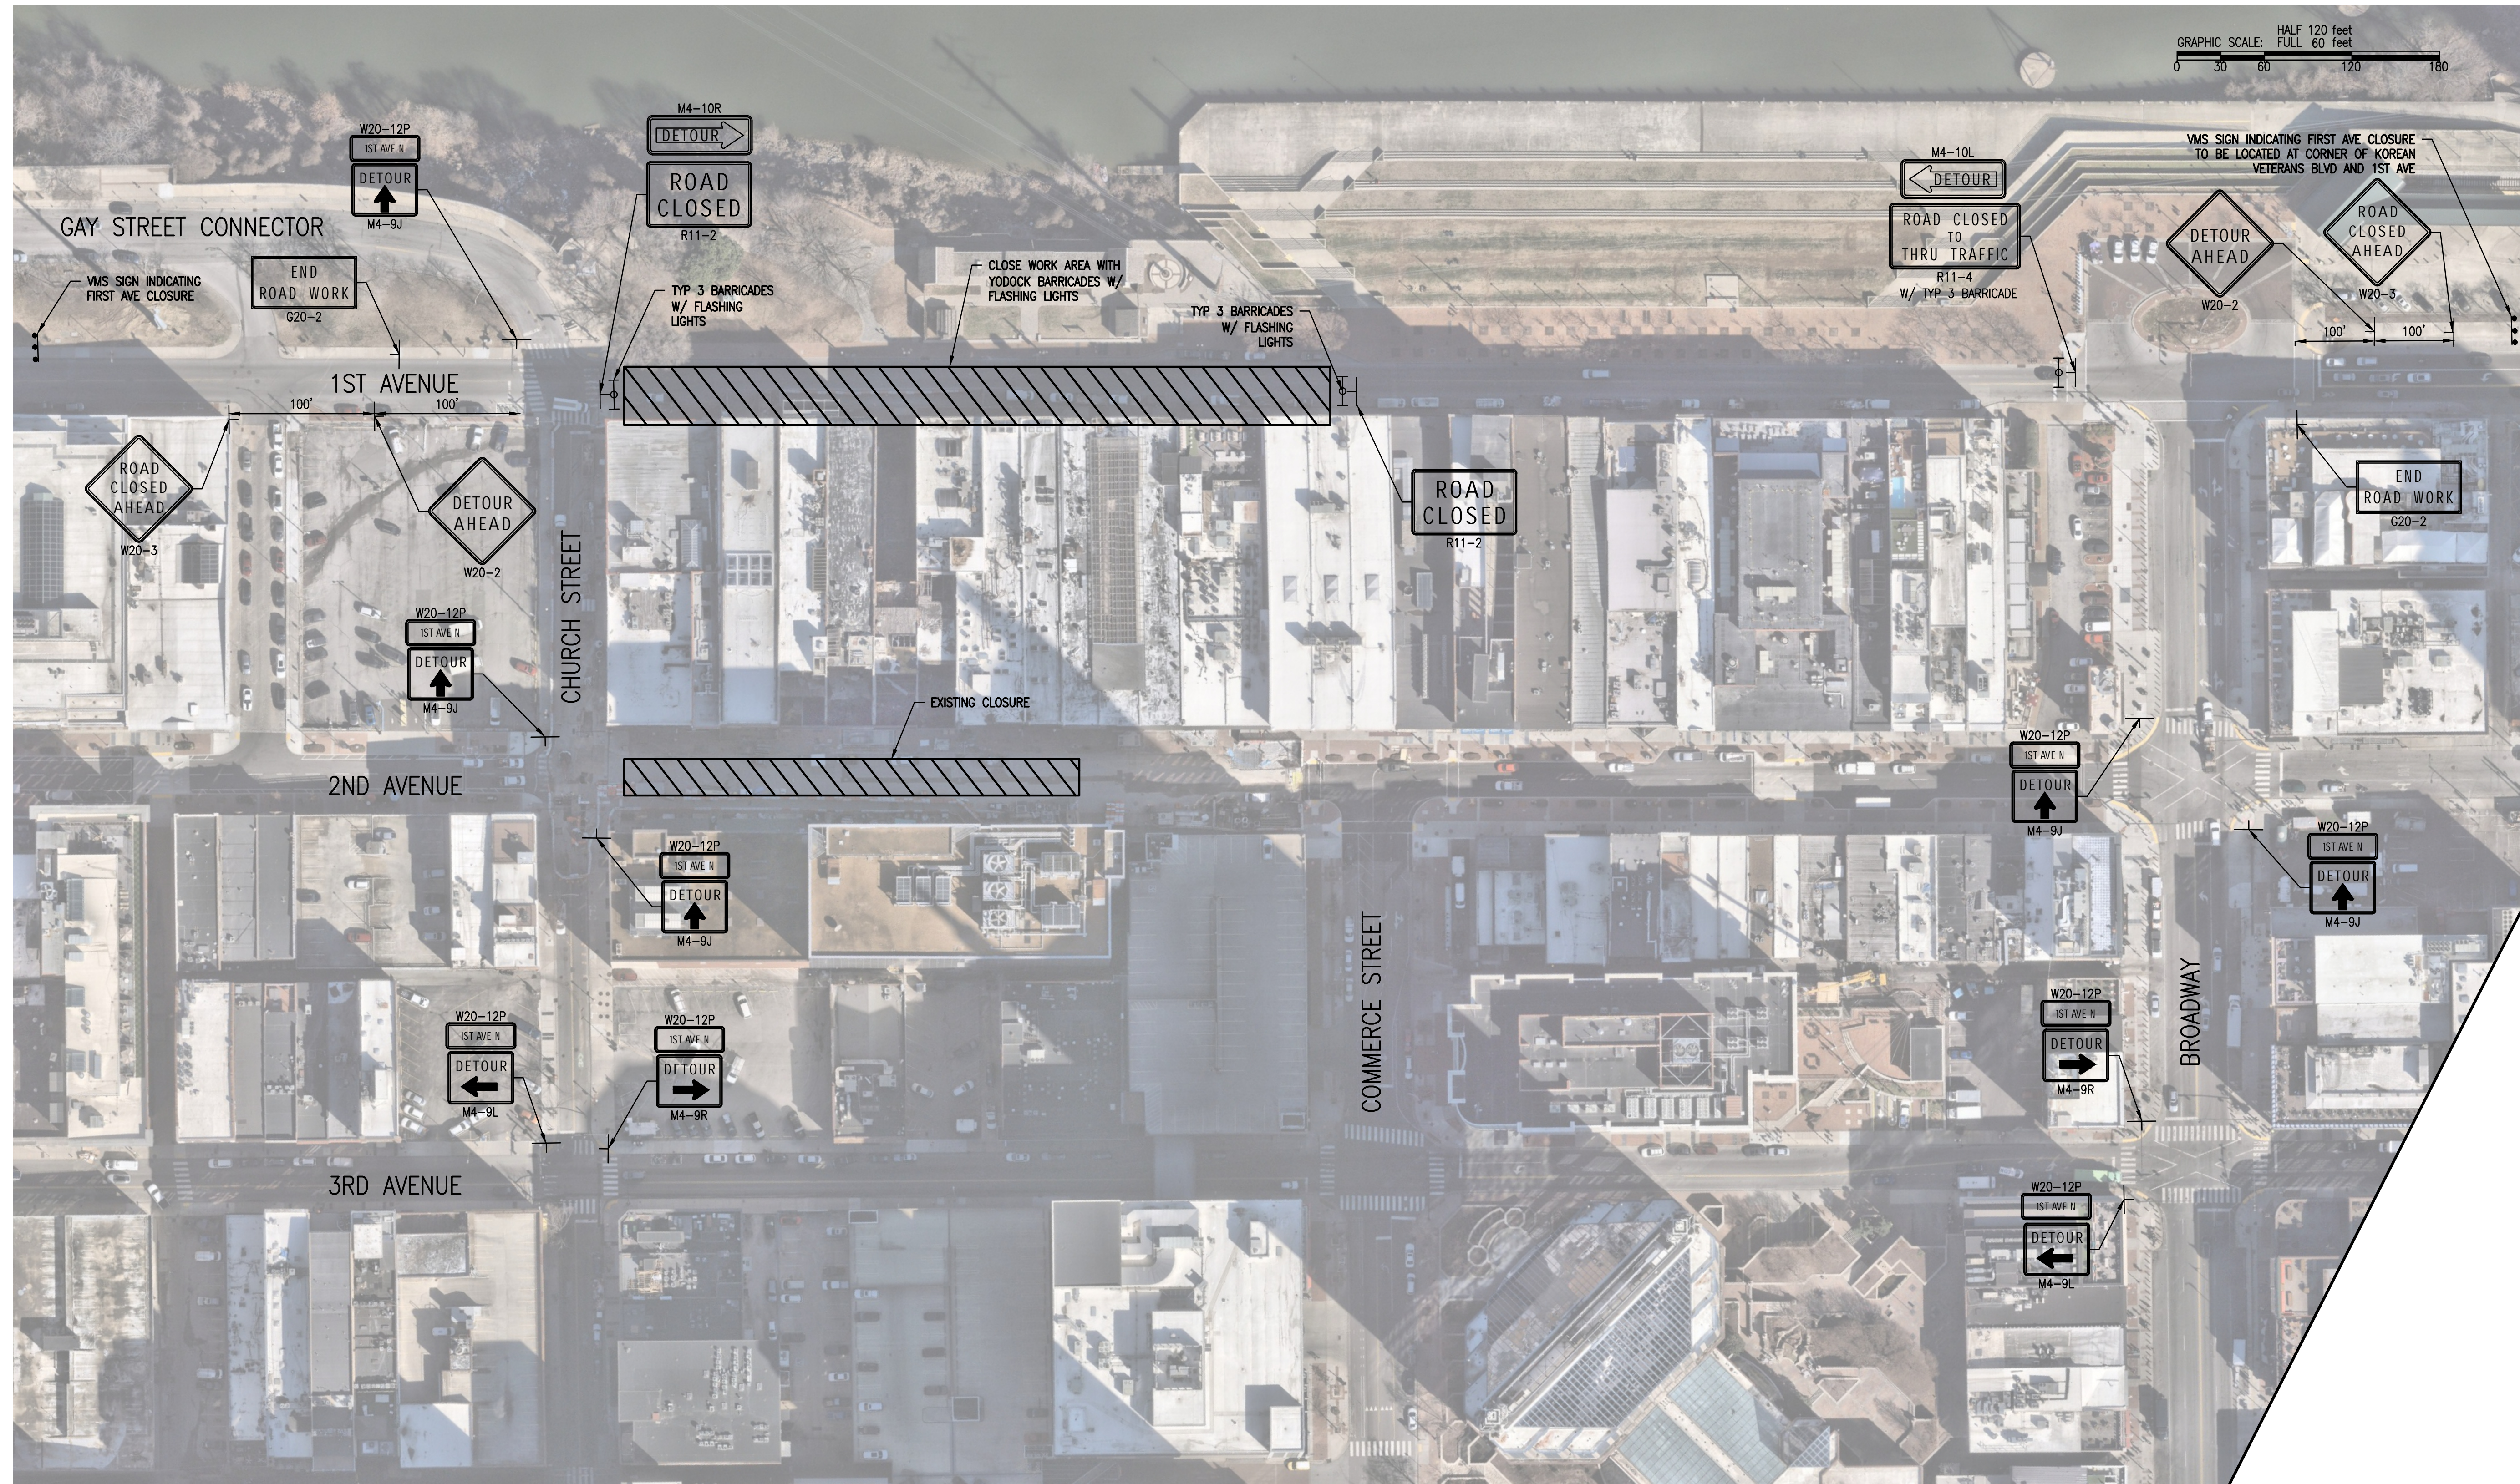

REVISION	DESCRIPTION	DATE
ISSUED FOR: FIRST AVENUE ROAD CLOSURE		2025/07/03

PROJECT NUMBER: PM 8905-25-0020 AA  
 NASHVILLE DEPARTMENT OF TRANSPORTATION  
 TRAFFIC CONTROL PLANS  
 NASHVILLE, TN  
 FIRST AVENUE CLOSURE

COPYRIGHT 2025 OHM. ALL DRAWINGS AND WRITTEN MATERIALS APPEARING HEREIN CONSTITUTE THE ORIGINAL AND UNPUBLISHED WORK OF OHM AND THE SAME MAY NOT BE DUPLICATED, DISTRIBUTED, OR DISCLOSED WITHOUT PRIOR WRITTEN CONSENT OF OHM.